



ARCHITECTURE

2617 N. SEPULVEDA
MANHATTAN BEACH
CALIFORNIA 90266

TEL: 310-318-8089
FAX: 310-318-9400
WWW.TOMARO.COM

PROJECT
**SCOUT
HOUSE**
VALLEY DRIVE
MANHATTAN BEACH
CA 90266

STAMP

REVISIONS

PROJECT NO.
14059



PRINT DATE

DRAWING
SITE PLAN


COPYRIGHT
TOMARO DESIGN GROUP EXPRESSLY
RESERVES ITS COMMON LAW COPYRIGHT
AND OTHER PROPERTY RIGHTS IN THESE
PLANS. THESE PLANS ARE NOT TO BE
REPRODUCED, CHANGED OR COPIED IN ANY
FORM OR MANNER WITHOUT THE WRITTEN
PERMISSION AND CONSENT OF TOMARO
DESIGN GROUP

SHEET NO.


A.01

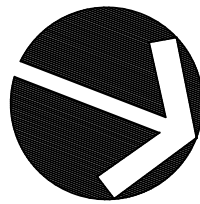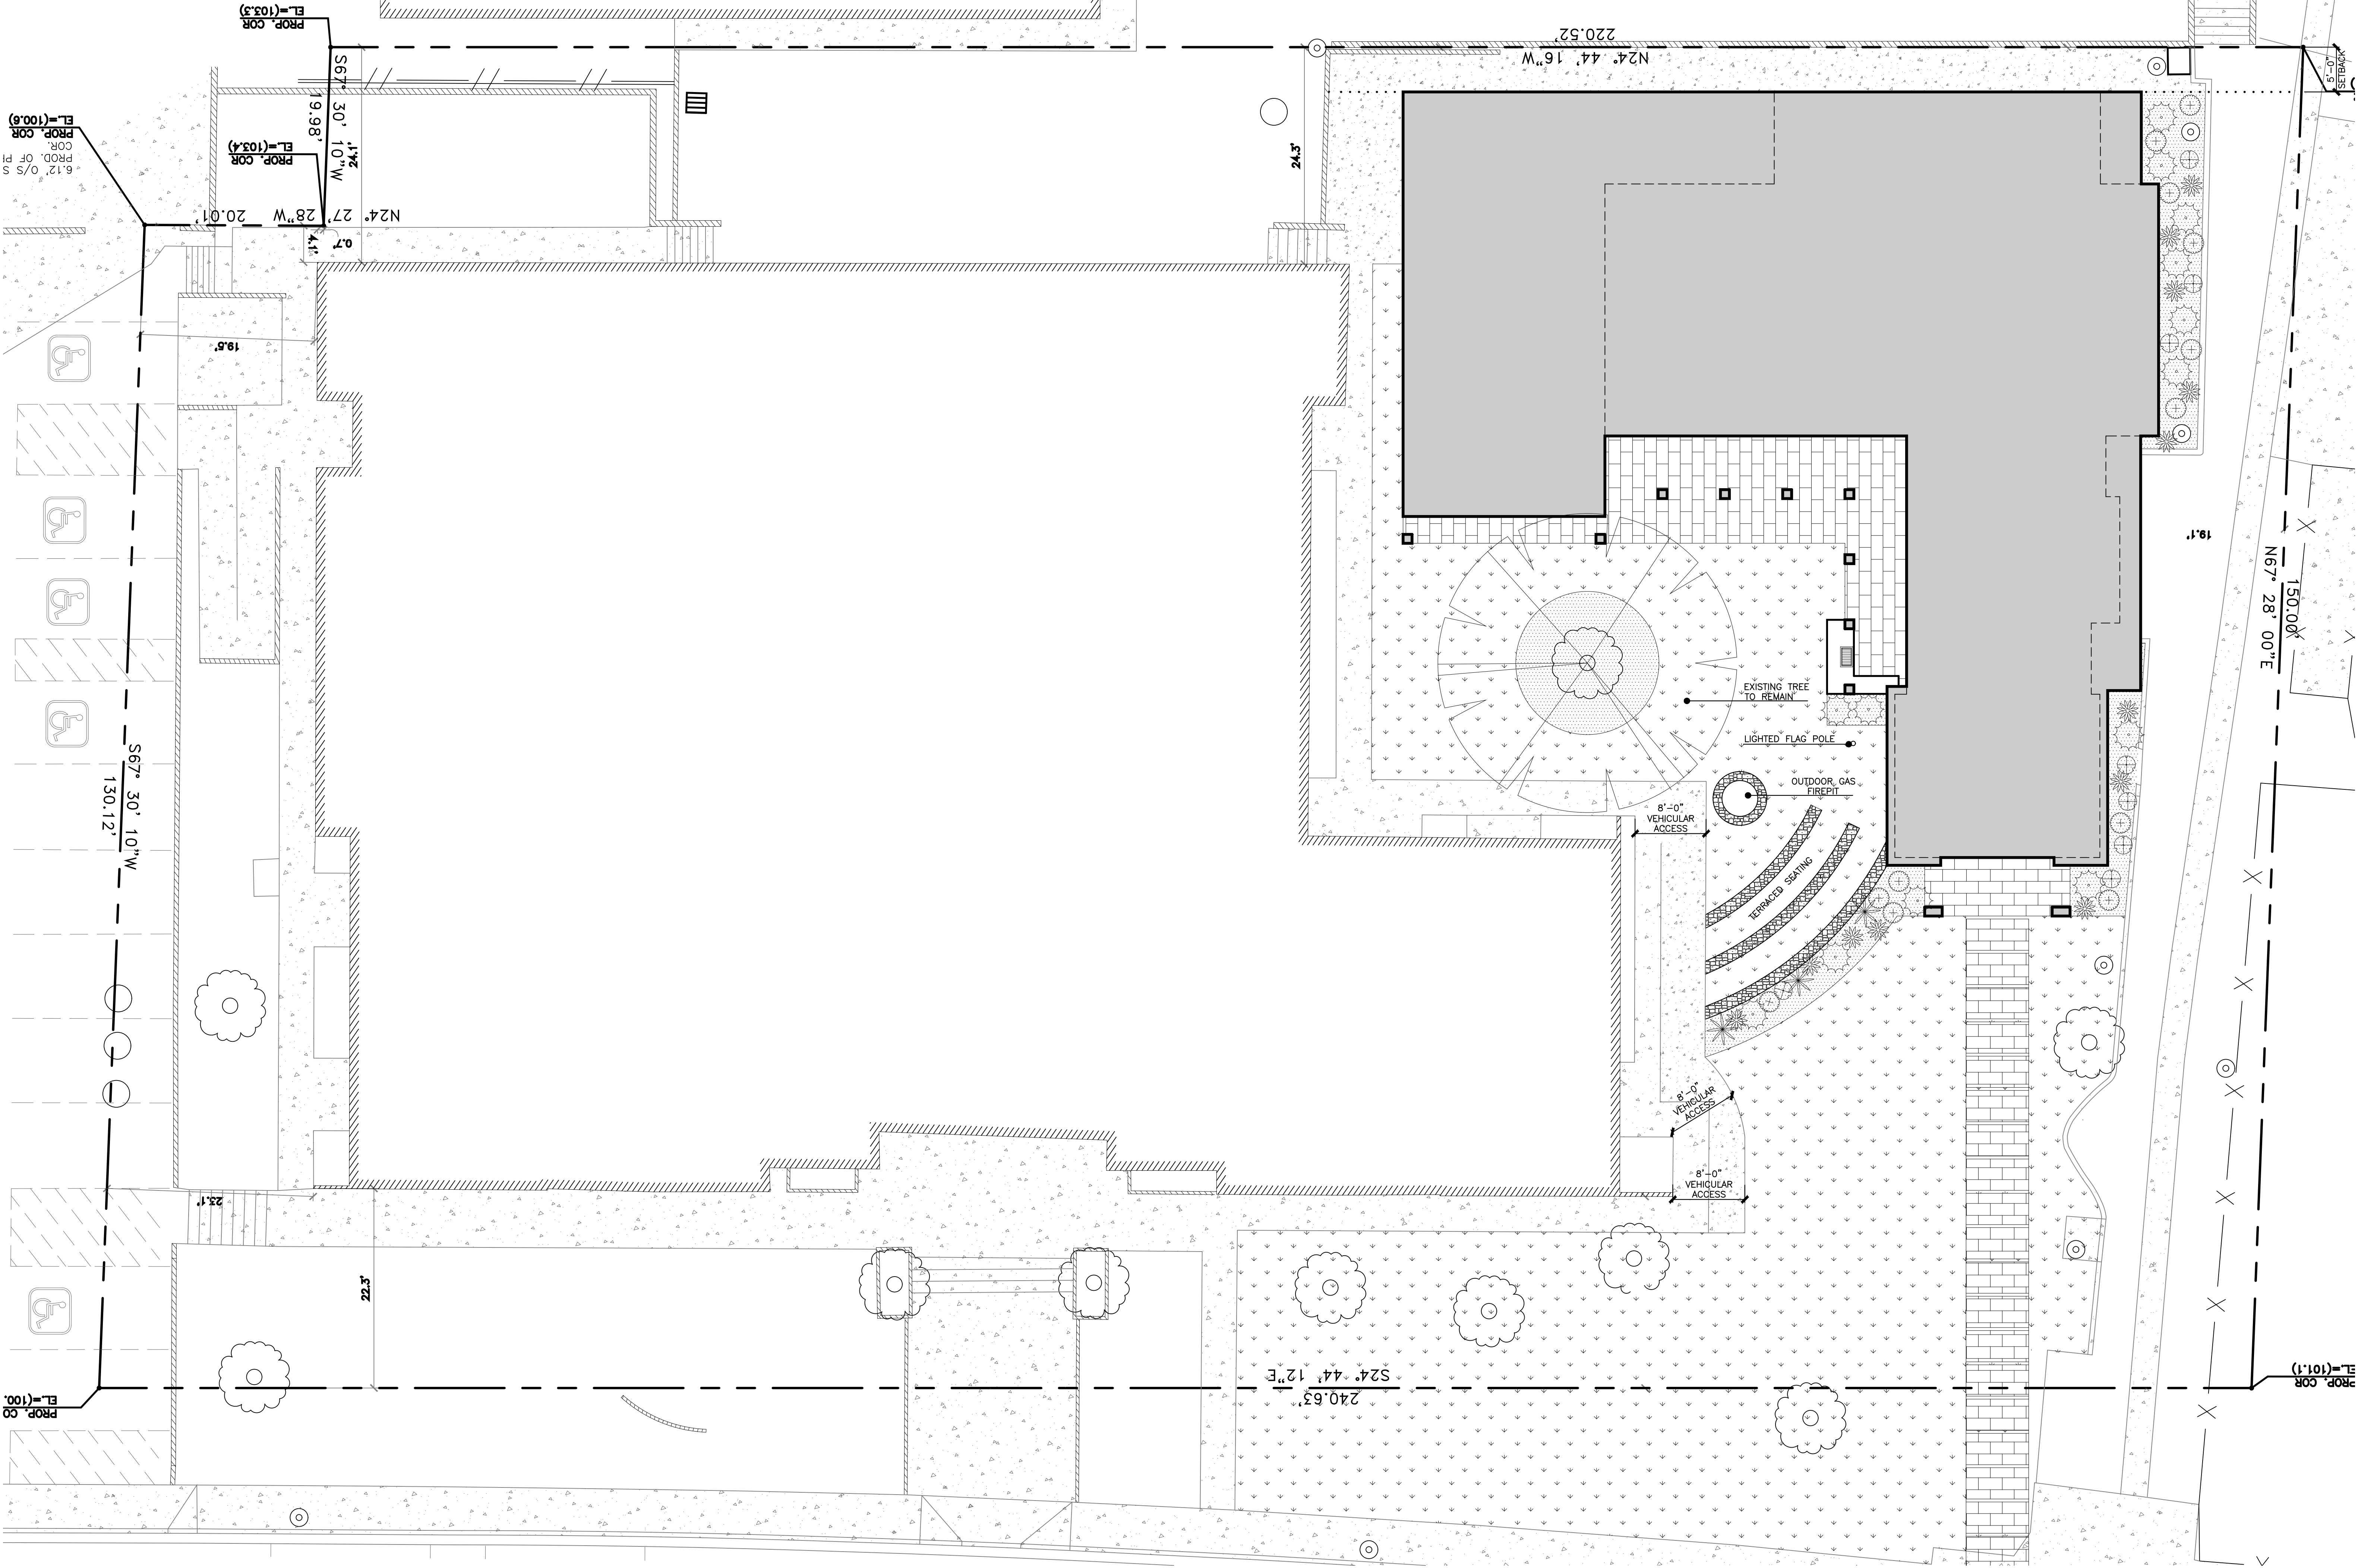

SITE PLAN
SCALE: 1/8"=1'-0"

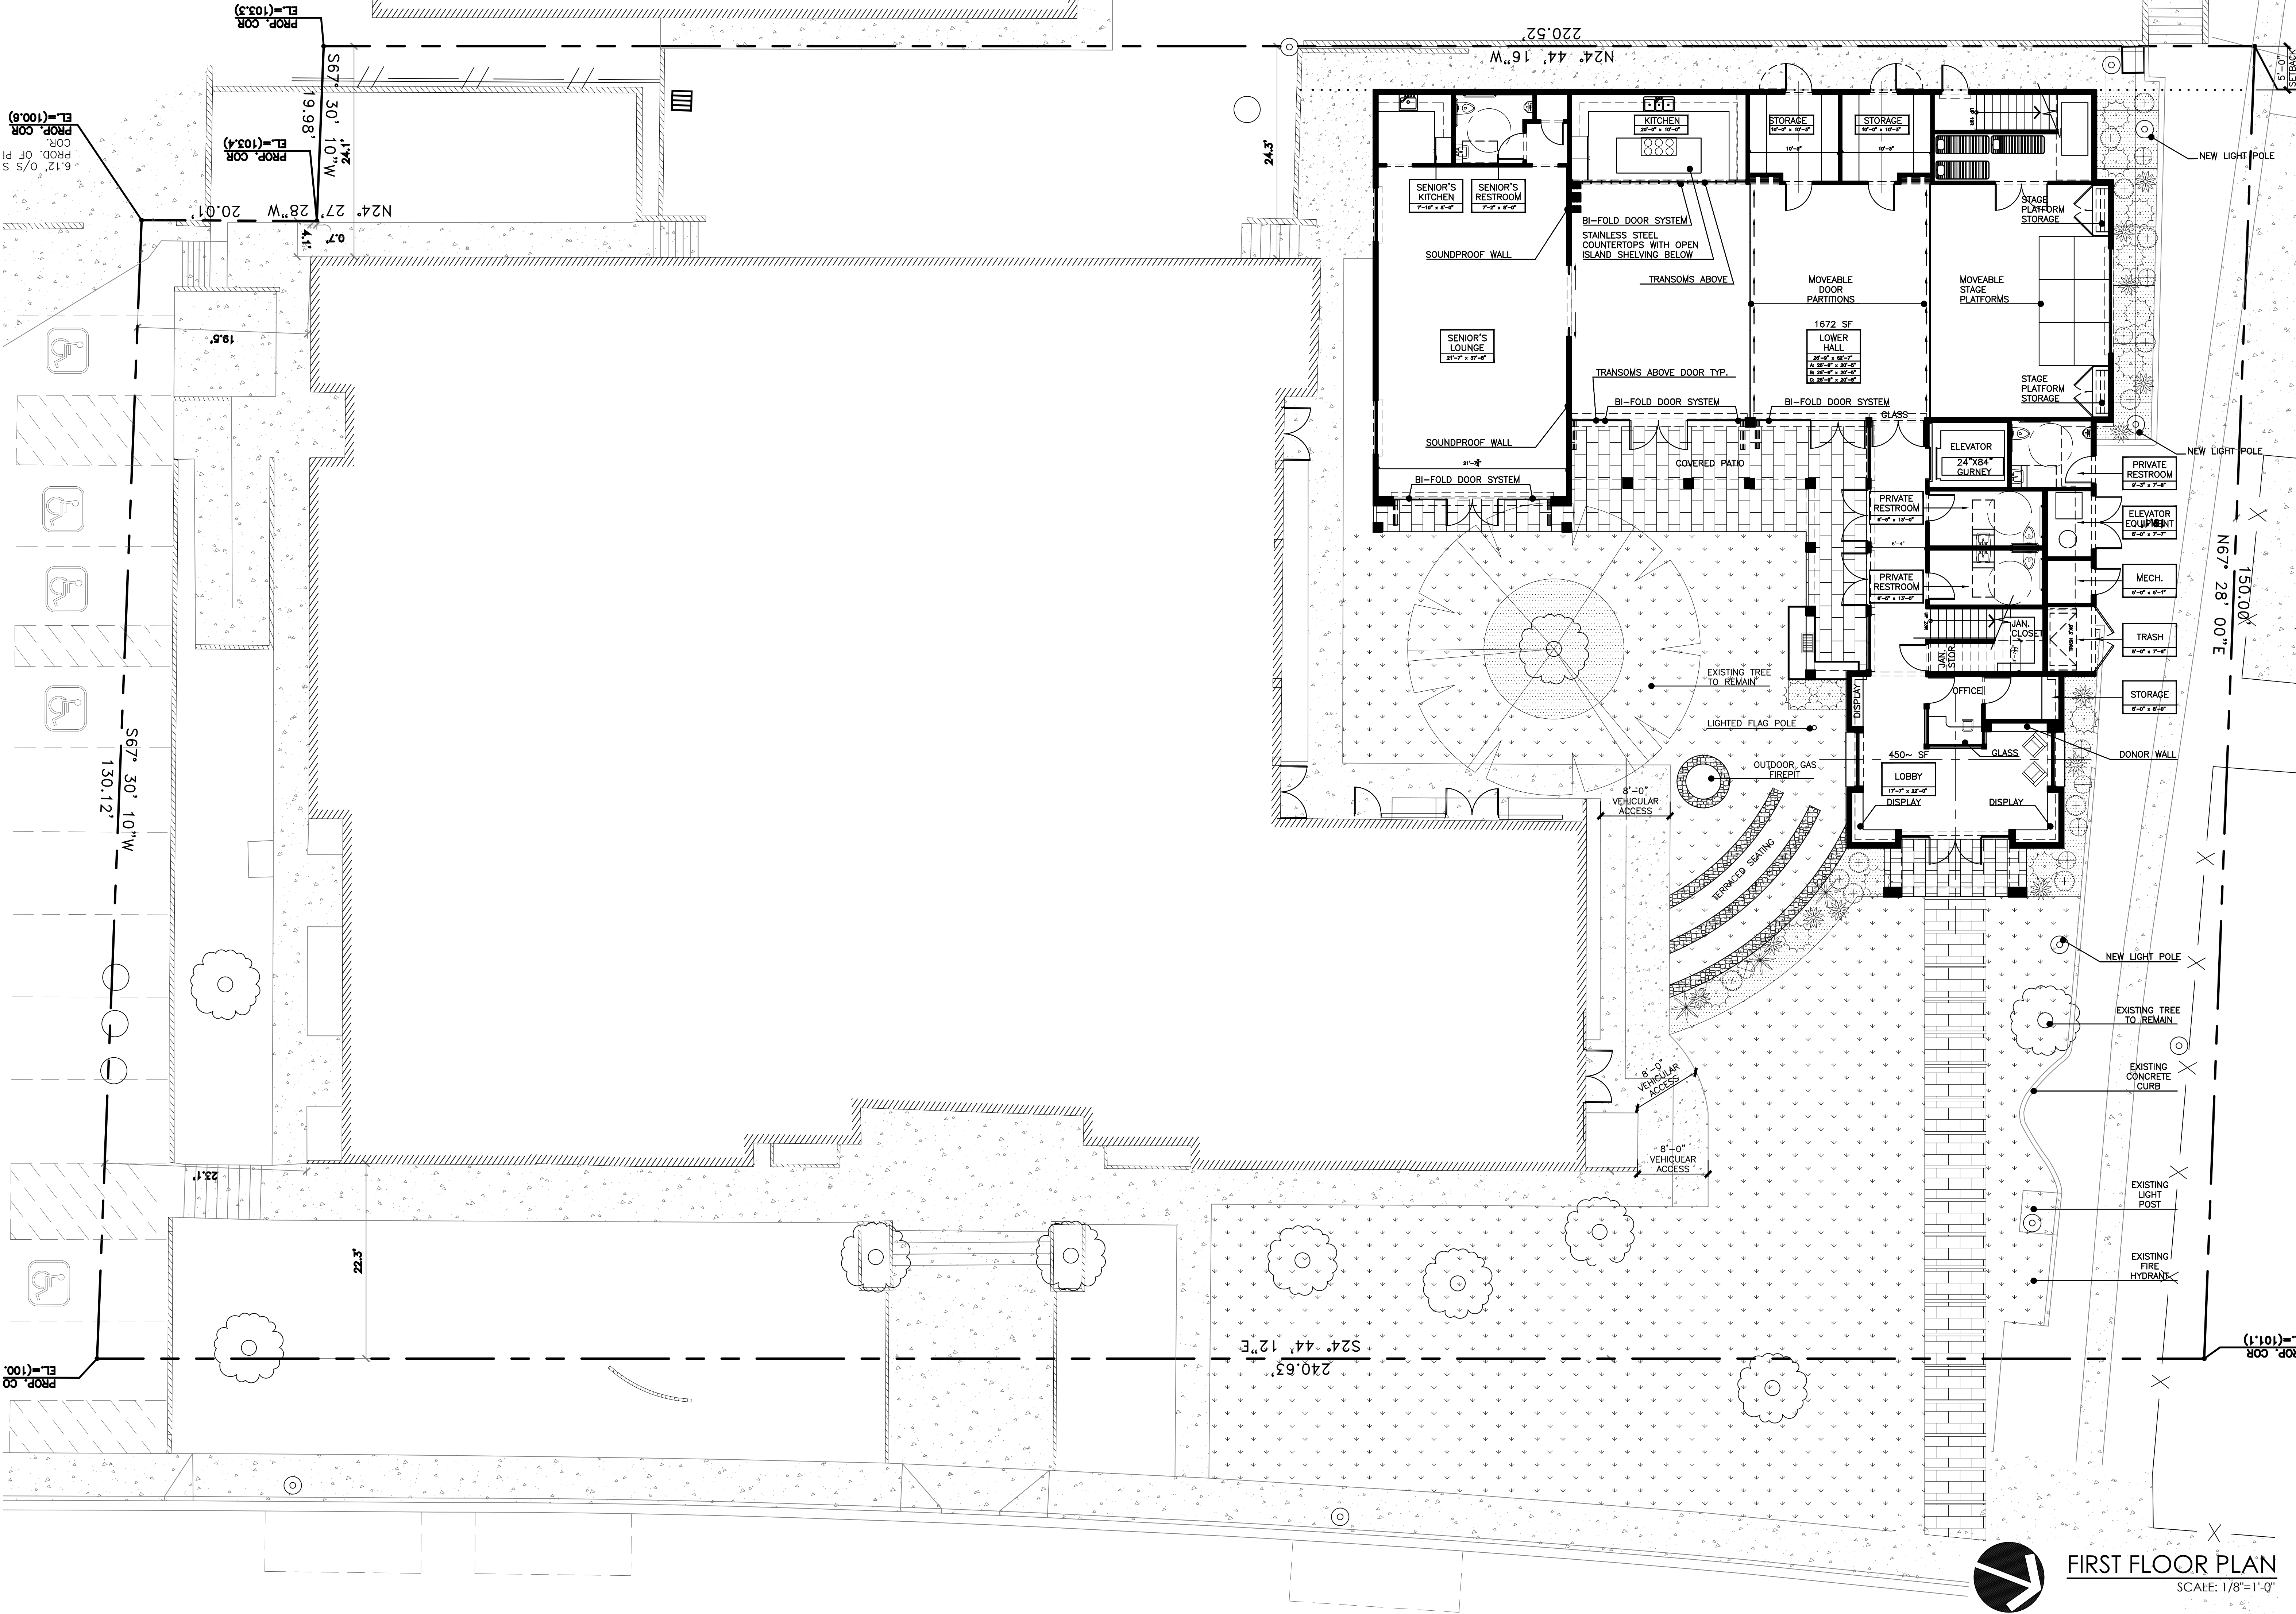

FIRST FLOOR PLAN
SCALE: 1/8"=1'-0"

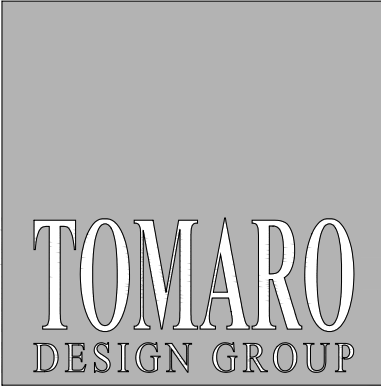

ARCHITECTURE

2617 N. SEPULVEDA
MANHATTAN BEACH
CALIFORNIA 90266

TEL: 310-318-8089
FAX: 310-318-9400
WWW.TOMARO.COM

PROJECT

**SCOUT
HOUSE**
VALLEY DRIVE
MANHATTAN BEACH
CA 90266

STAMP

REVISIONS

PROJECT NO.
14059



PRINT DATE

DRAWING
**SECOND FLOOR
PLAN**


COPYRIGHT
TOMARO DESIGN GROUP EXPRESSLY
RESERVES ITS COMMON LAW COPYRIGHT
AND OTHER PROPERTY RIGHTS IN THESE
PLANS. THESE PLANS ARE NOT TO BE
REPRODUCED, CHANGED OR COPIED IN ANY
FORM OR MANNER WITHOUT THE WRITTEN
CONSENT OF TOMARO DESIGN GROUP.

SHEET NO.

A.03

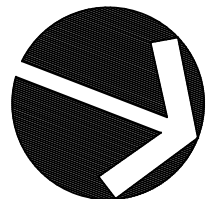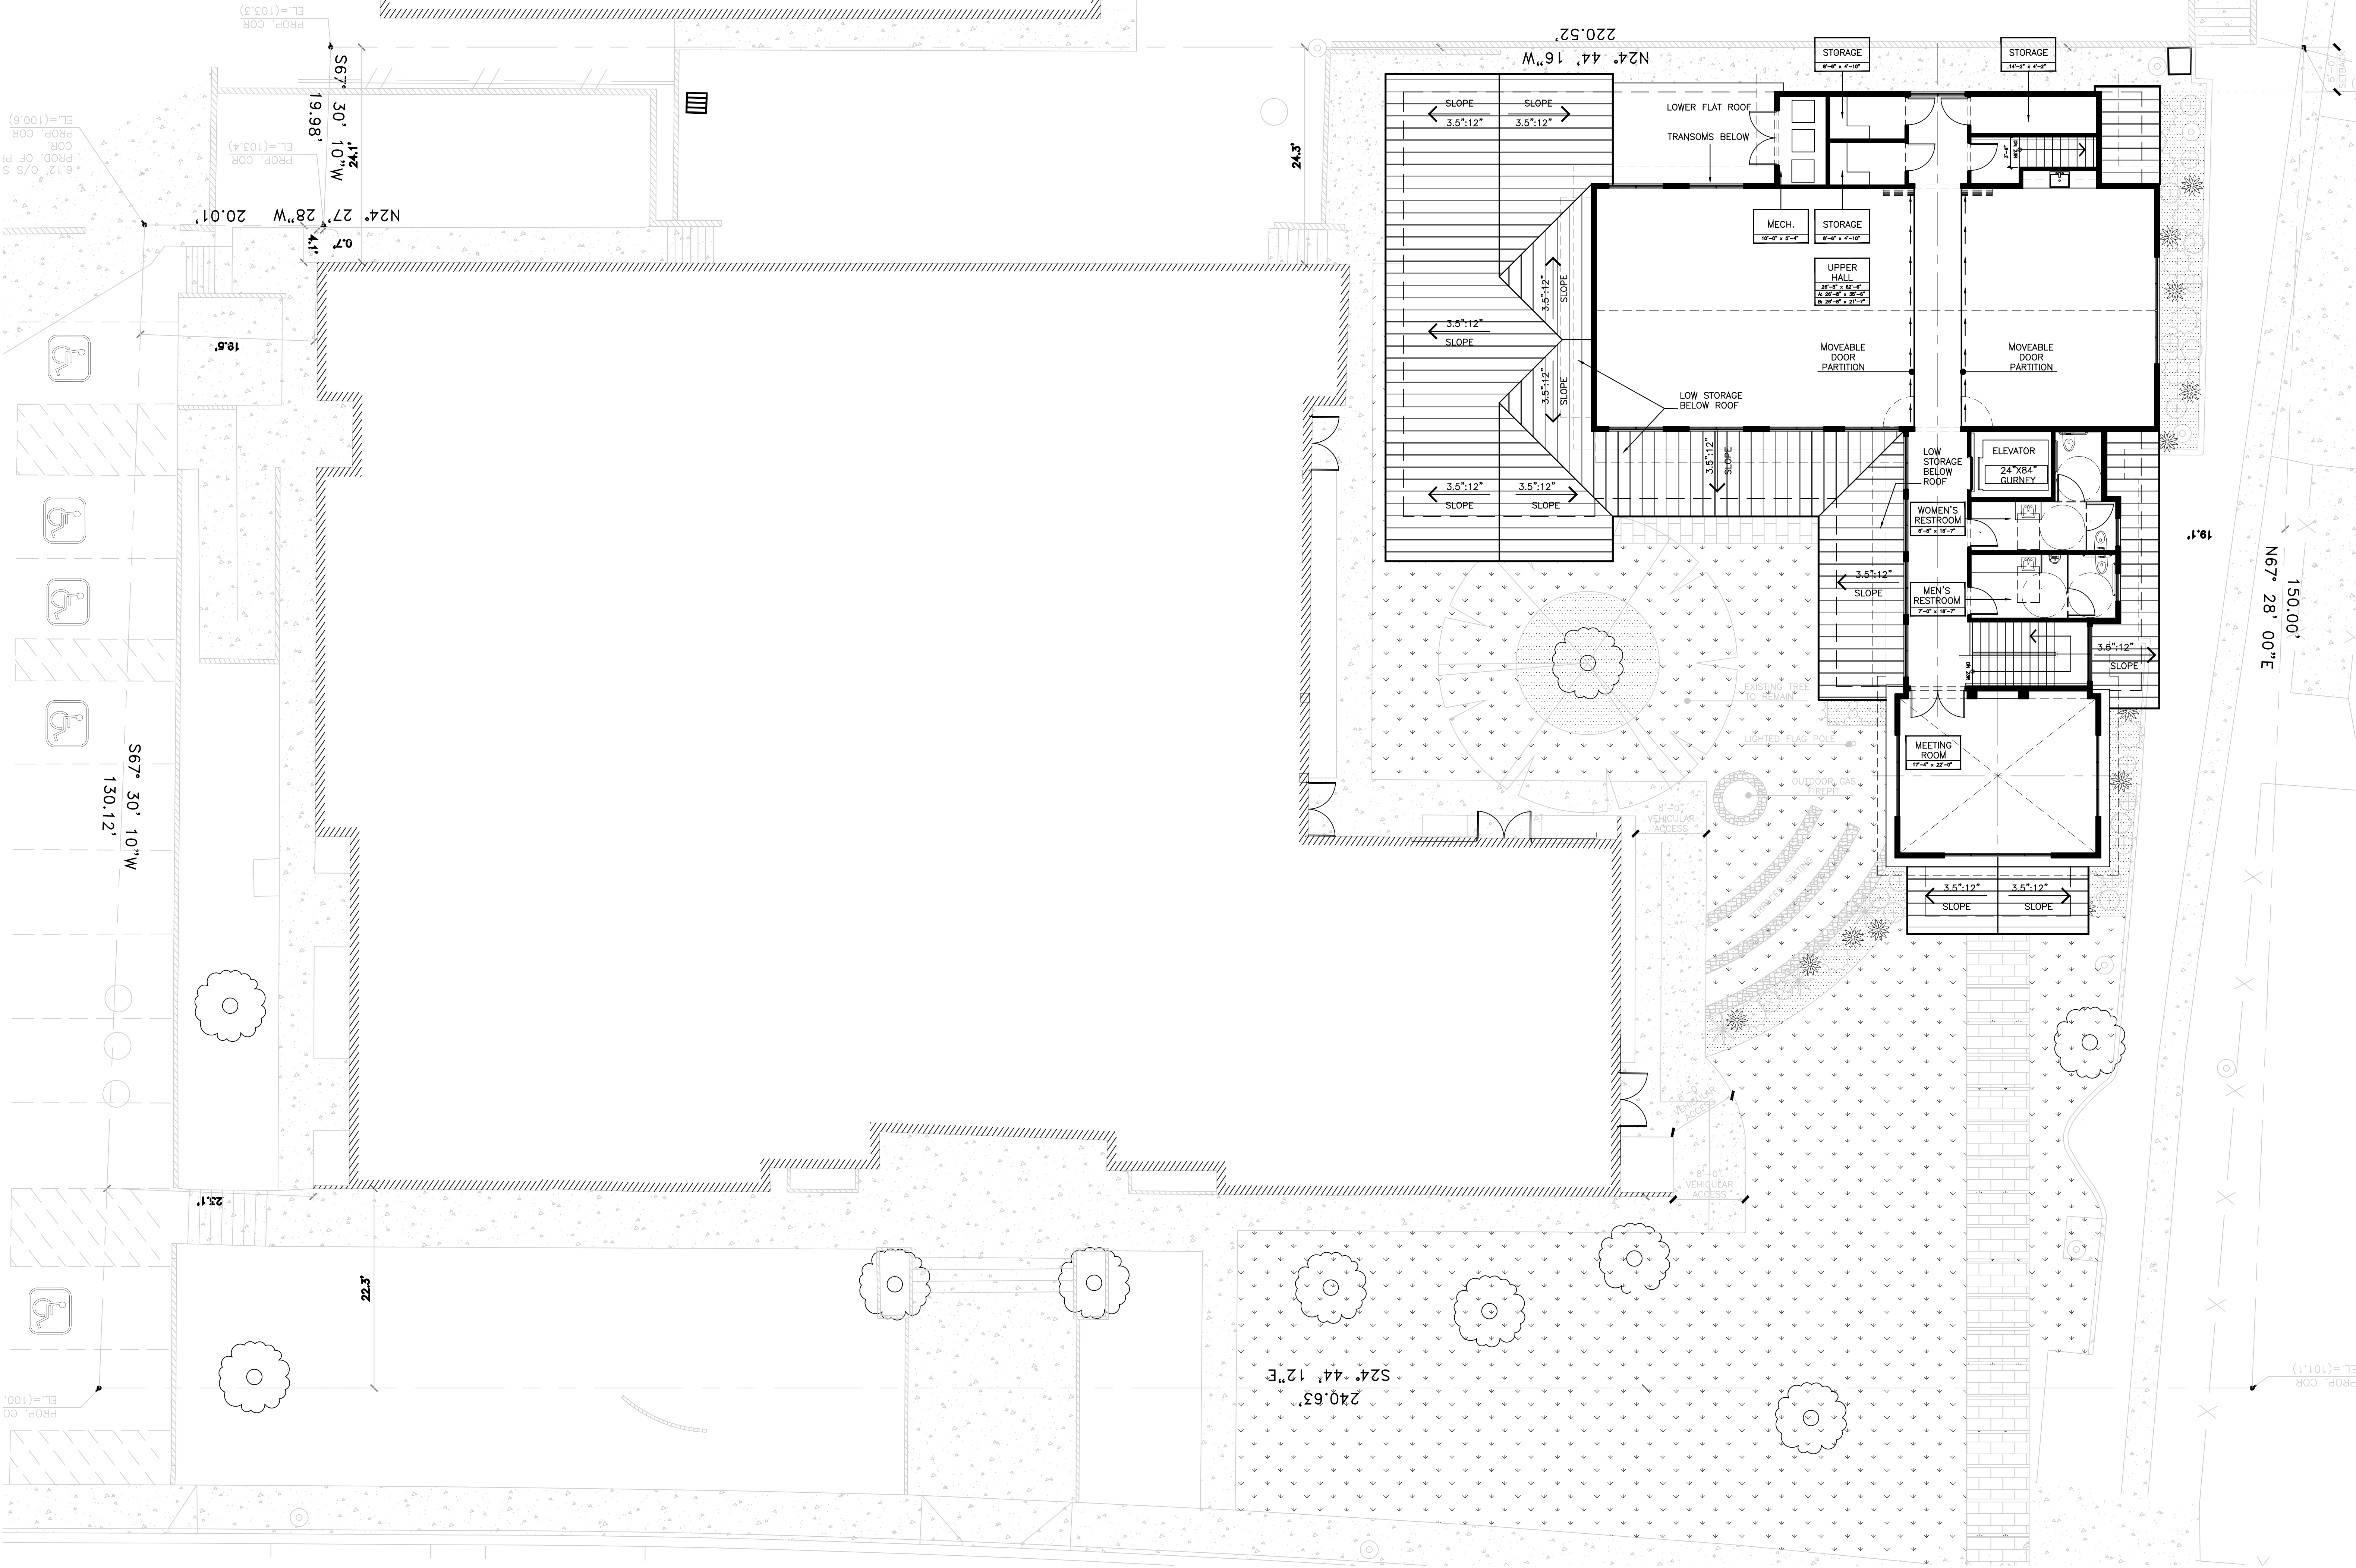

SECOND FLOOR PLAN
SCALE: 1/8"=1'-0"

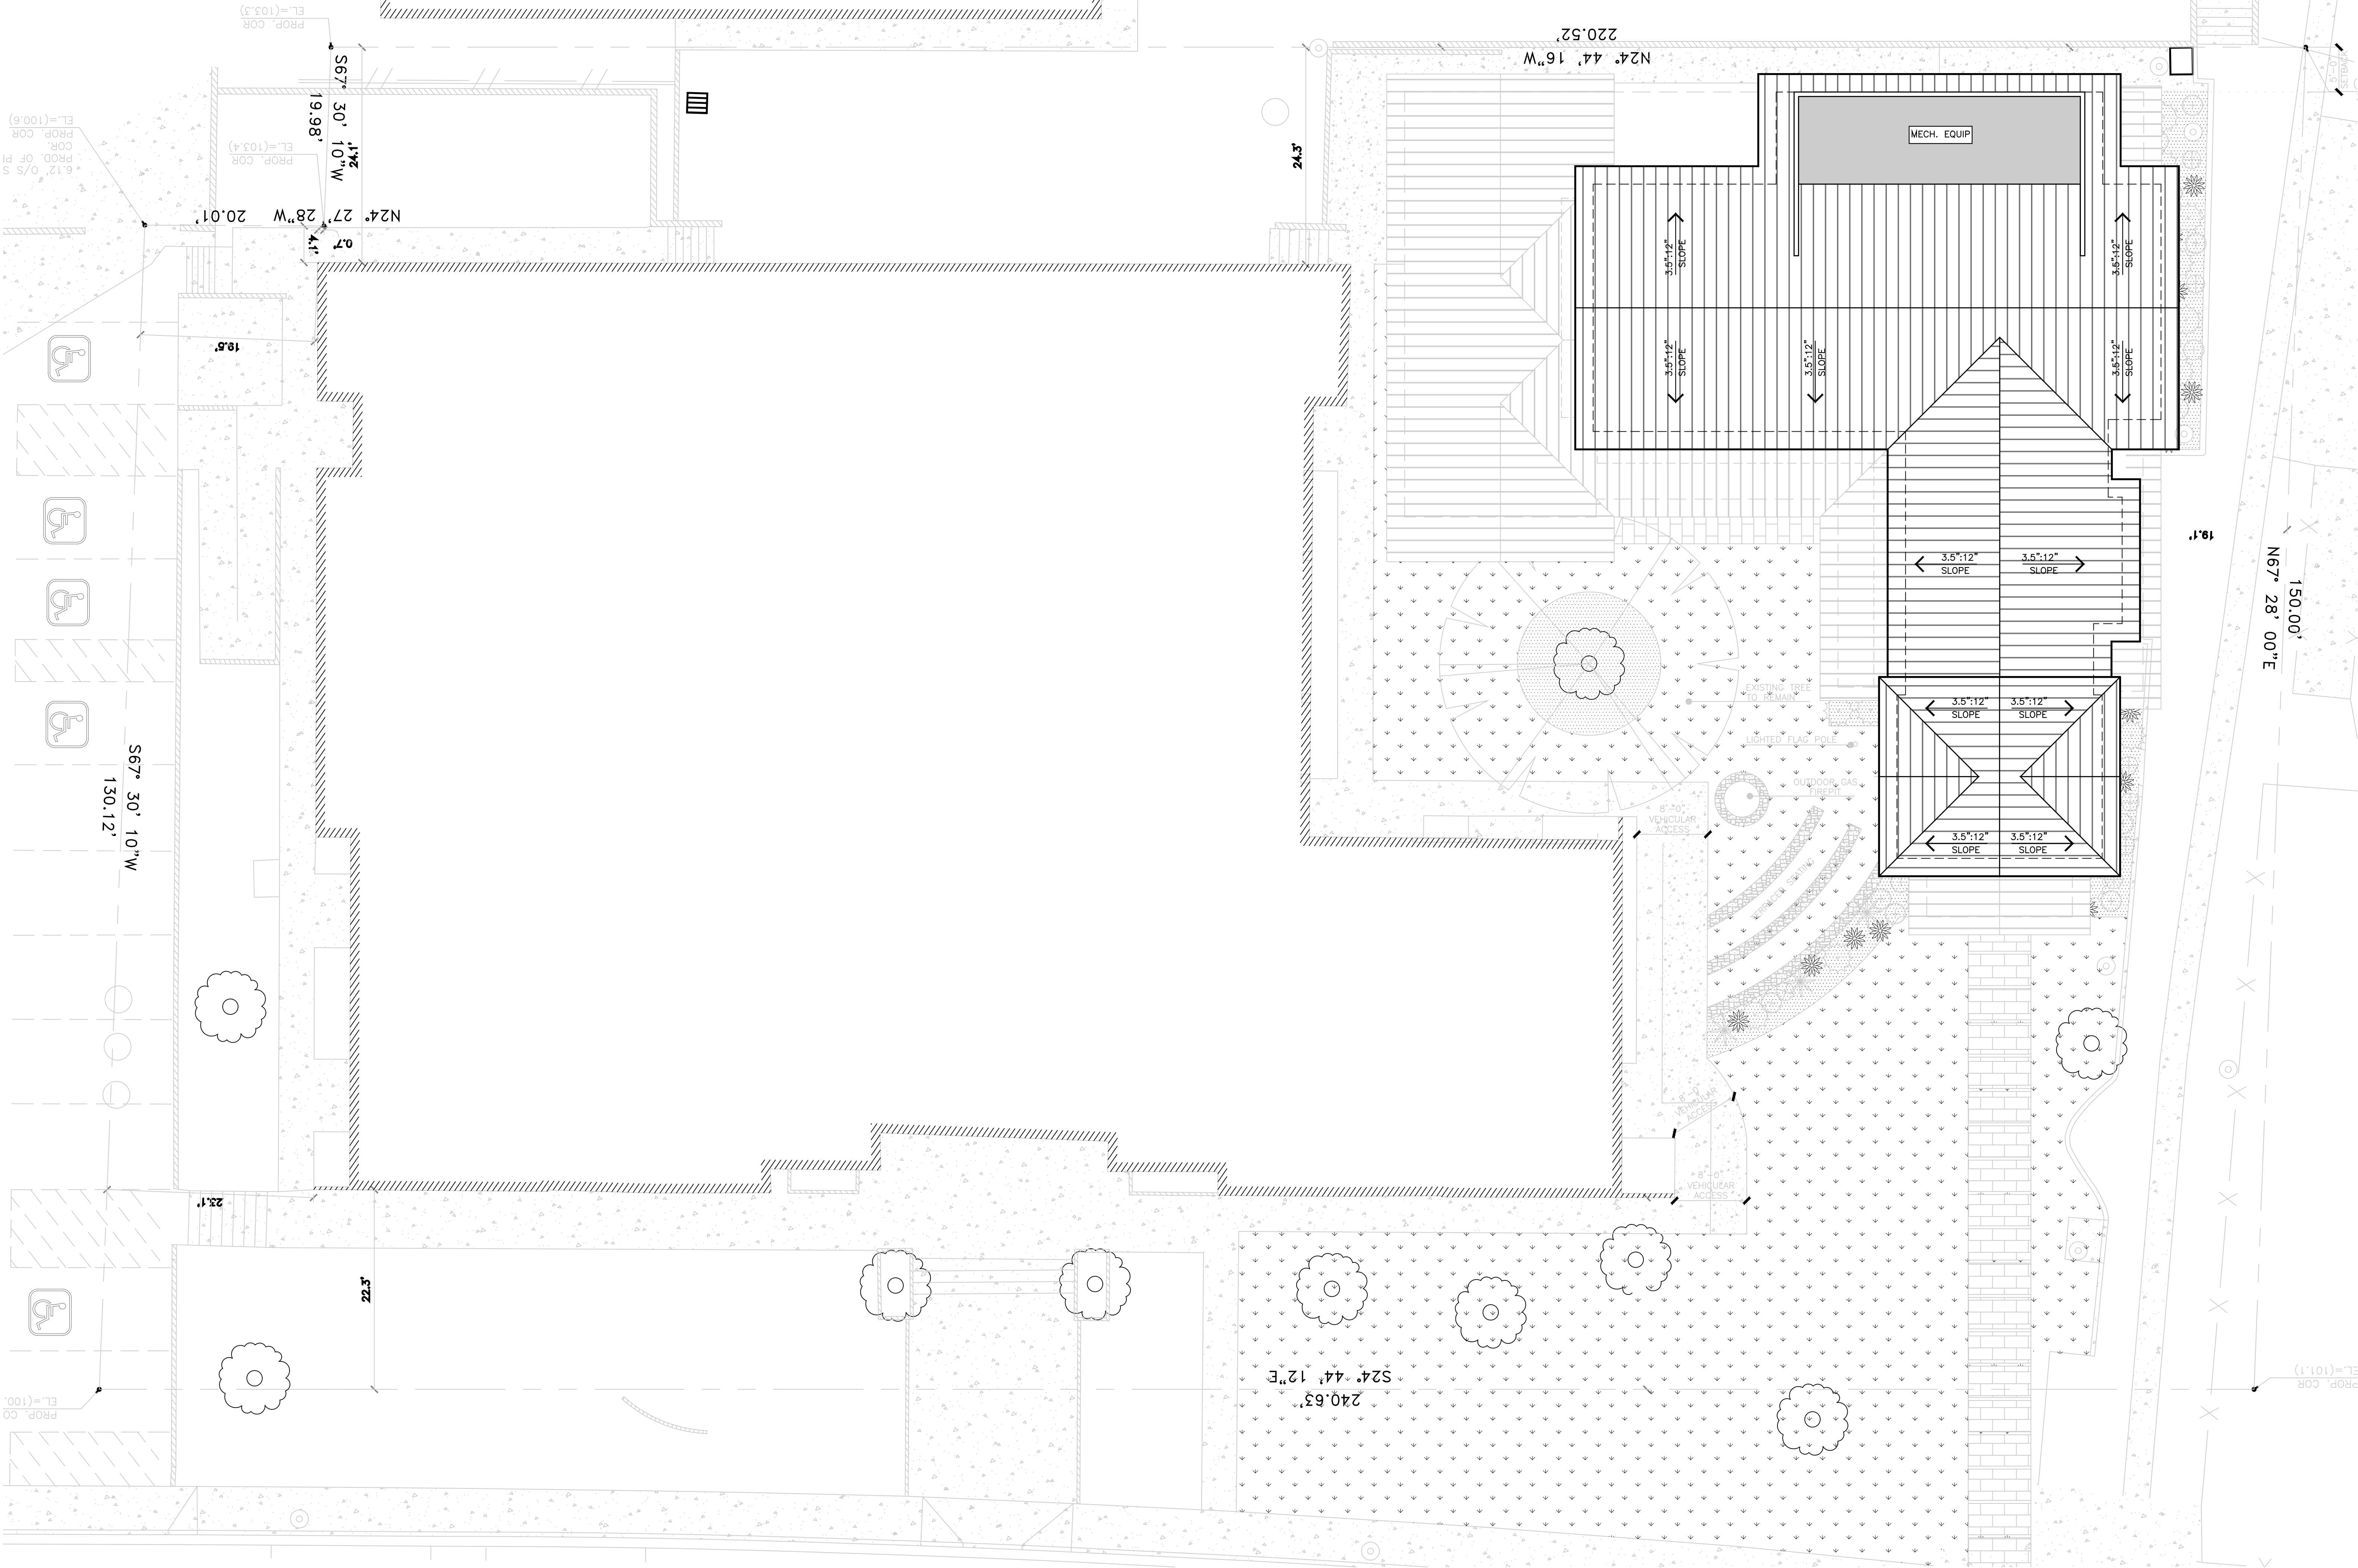

ARCHITECTURE

2617 N. SEPULVEDA
MANHATTAN BEACH
CALIFORNIA 90266

TEL: 310-318-8089
FAX: 310-318-9400
WWW.TOMARO.COM

PROJECT

**SCOUT
HOUSE**
VALLEY DRIVE
MANHATTAN BEACH
CA 90266

STAMP

REVISIONS

PROJECT NO.
14059


PRINT DATE

DRAWING
**ROOF
PLAN**

COPYRIGHT
TOMARO DESIGN GROUP EXPRESSLY
RESERVES ITS COMMON LAW COPYRIGHT
AND OTHER PROPERTY RIGHTS IN THESE
PLANS. THESE PLANS ARE NOT TO BE
REPRODUCED, CHANGED OR COPIED IN ANY
FORM OR MANNER WHATSOEVER, NOR ARE
THEY TO BE ASSIGNED TO ANY THIRD
PARTY WITHOUT FIRST OBTAINING THE
EXPRESS WRITTEN PERMISSION AND
CONSENT OF TOMARO DESIGN GROUP

SHEET NO.

A.04

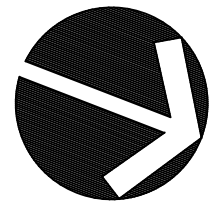

ROOF PLAN
SCALE: 1/8"=1'-0"