




PLAN 'C'

No plaza - Statue sits in sand
(same location as Plan 'A')

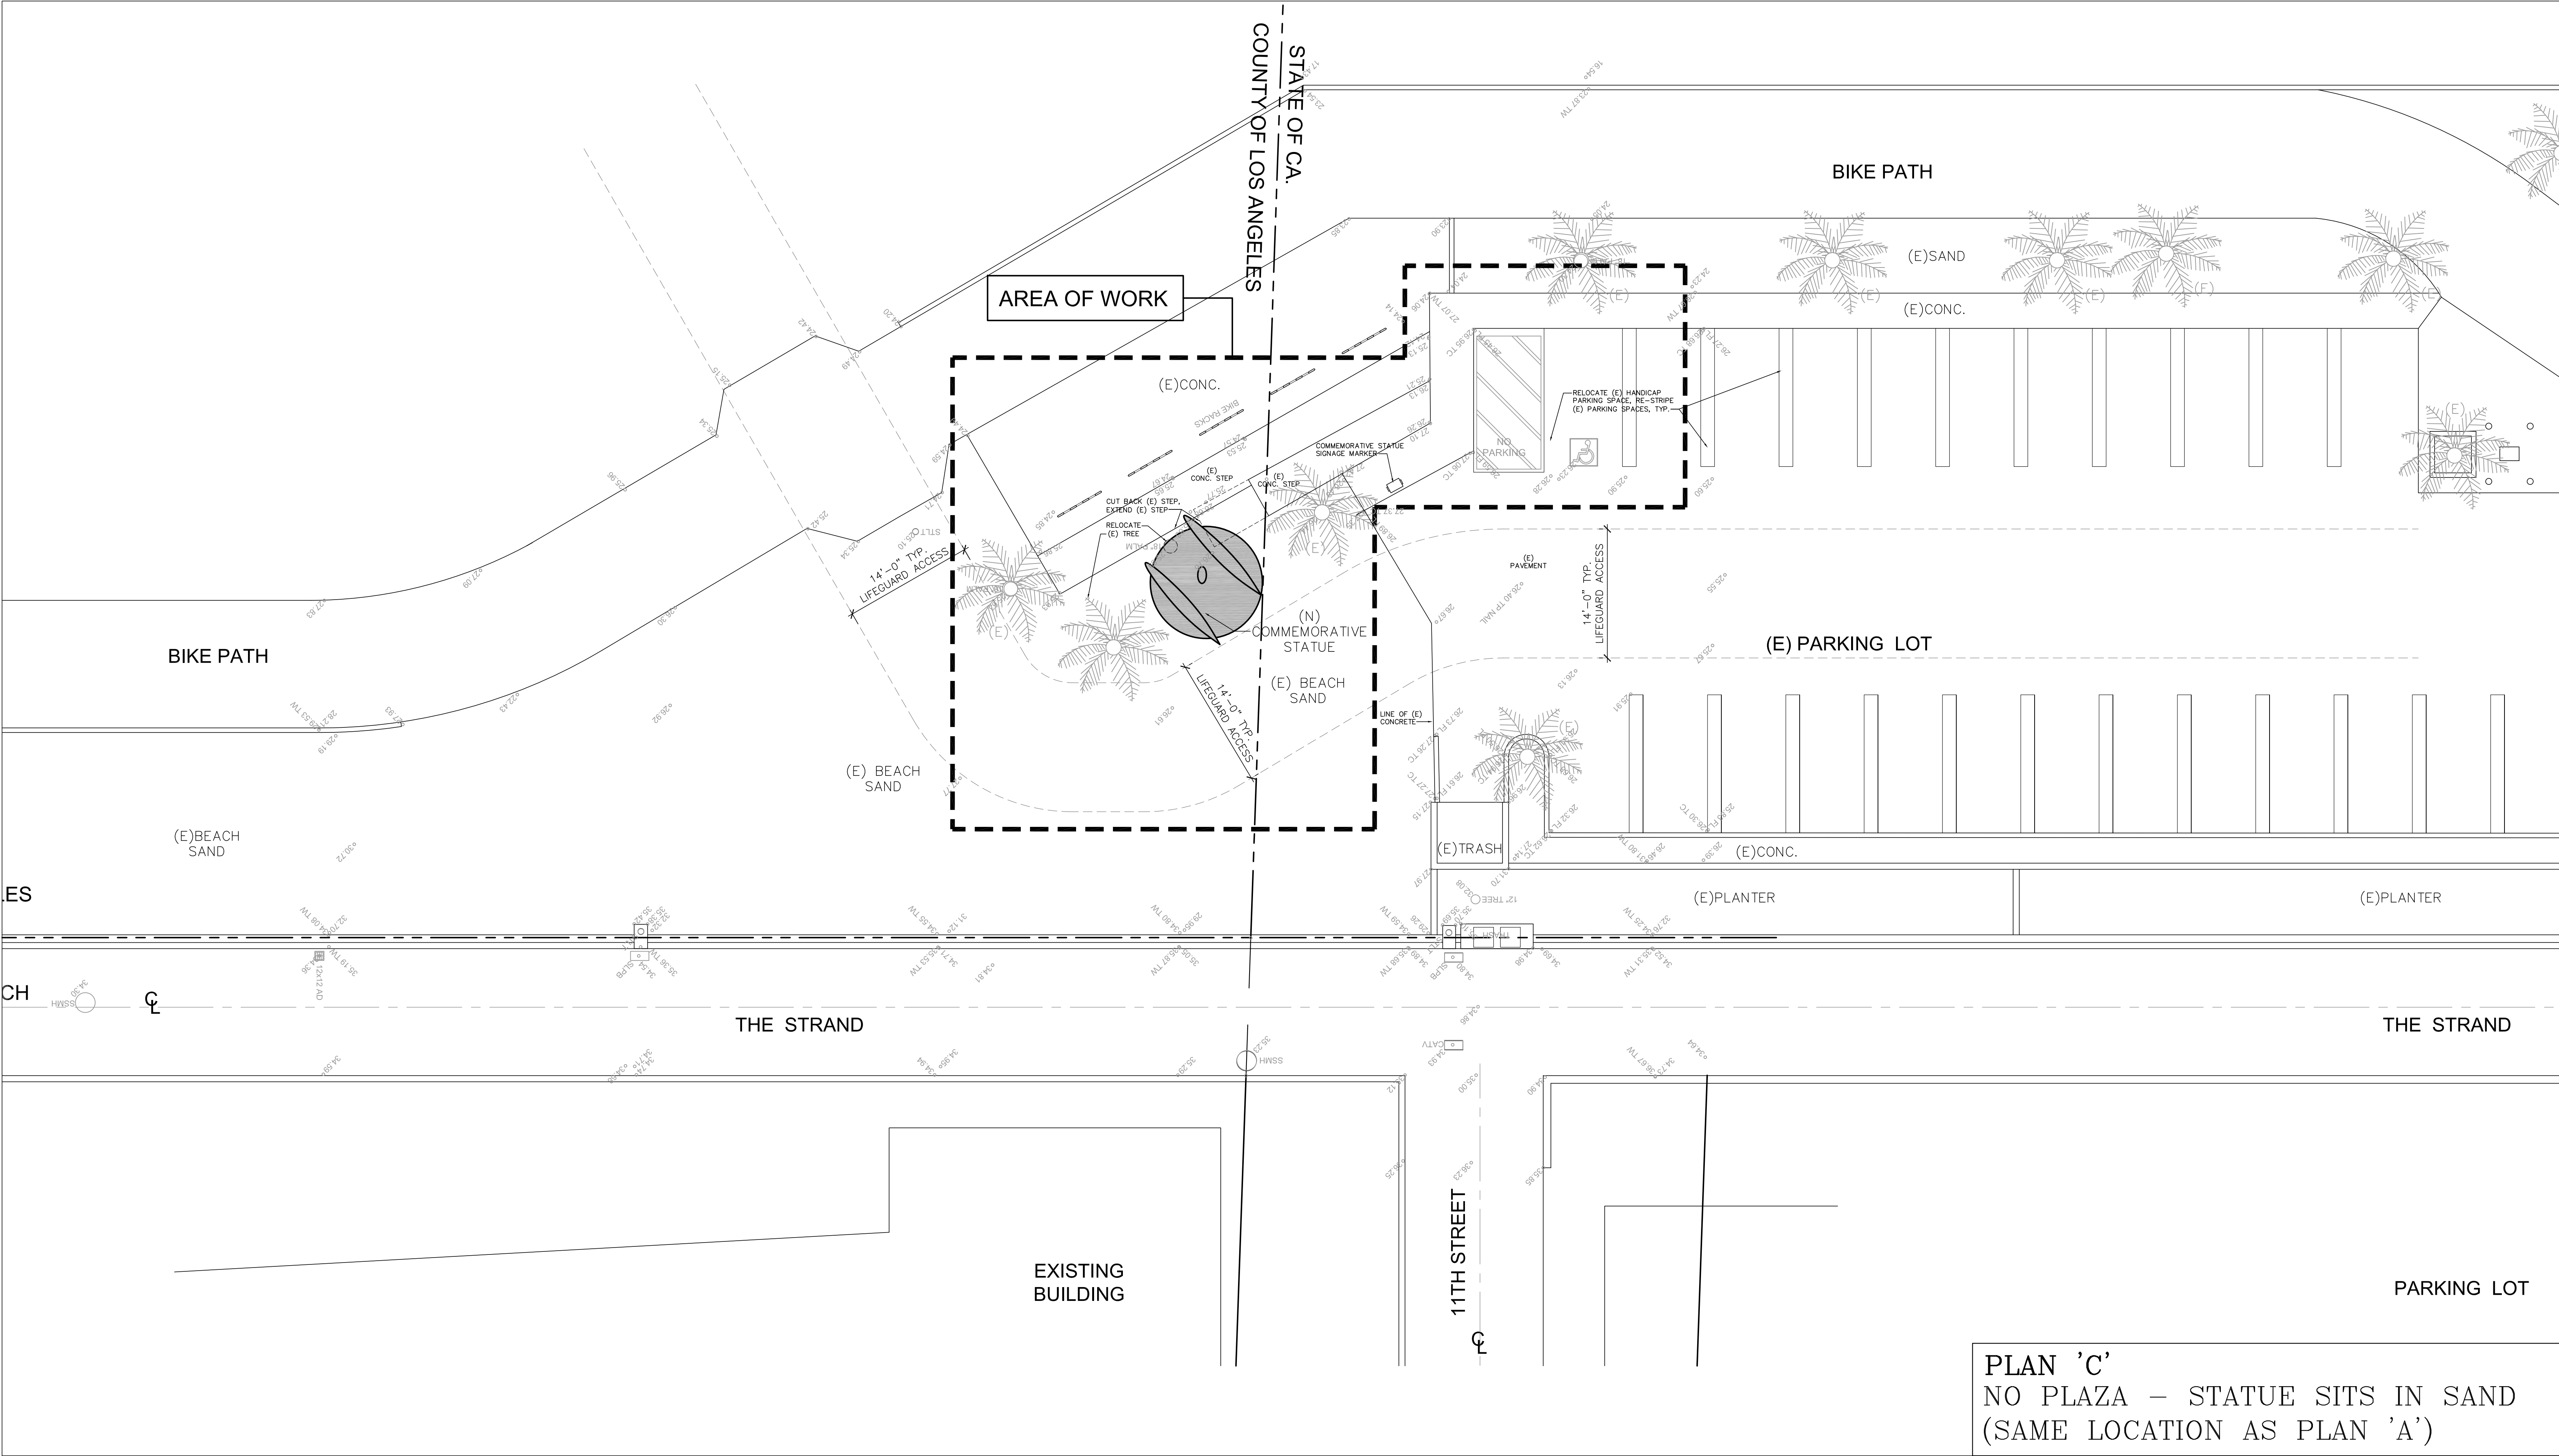

PLAN 'C'
NO PLAZA – STATUE SITS IN SAND
(SAME LOCATION AS PLAN 'A')

LEE MICHAEL LEE ARCHITECTS, INC.	2200 Highland Avenue Manhattan Beach, CA 90266 t. 310.545.5771 f. 310.545.4330 www.mleearchitects.com	The drawings and descriptions set forth on this sheet and all copyrights therein are, and shall remain the property of Michael Lee Architects. Use of this drawing is limited to a one-time use on the specific project and for the specific person(s) named herein. Any other use or reuse of said drawings is strictly prohibited without the express written permission of Michael Lee Architects. Copyright © 2008 by Michael Lee Architects. ALL RIGHTS RESERVED.	Catalina Classics Commemorative Statue Project Manhattan Beach, CA 90266	Professional Seal LICENSED ARCHITECT MICHAEL ROBERT LEE C-26726 REN. 05-31-21 STATE OF CALIFORNIA	Date: 06/06/2018					Scale: -		
					Revisions		By				Drawn by: JPT	
											Site Plan	
											A 1.2	