


MANHATTAN BEACH PROJECT


SCALE = 30'

8/13


#1.)

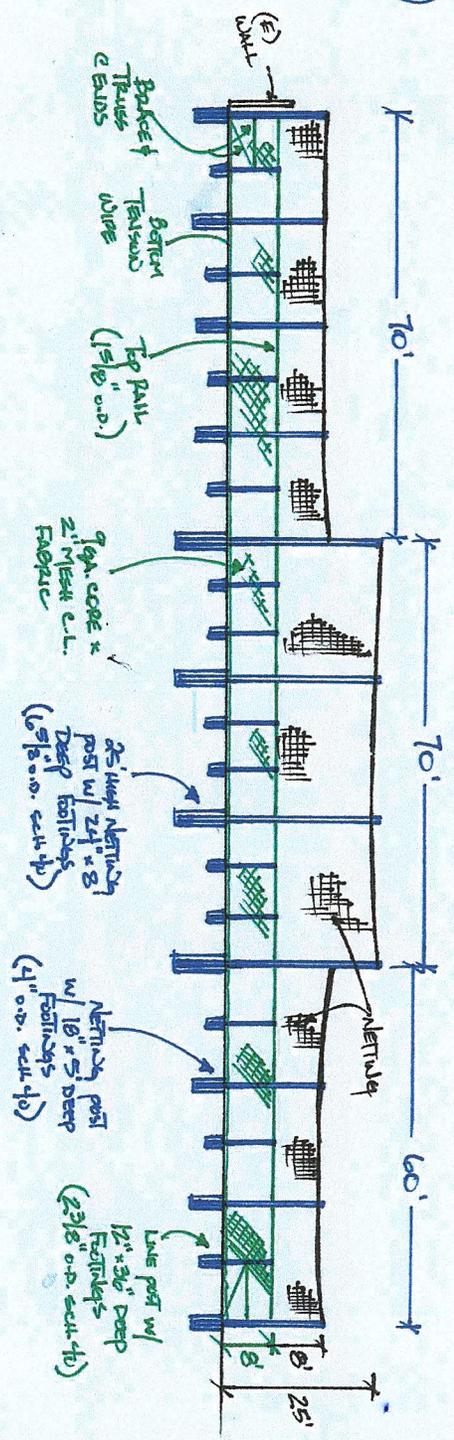

#2.)

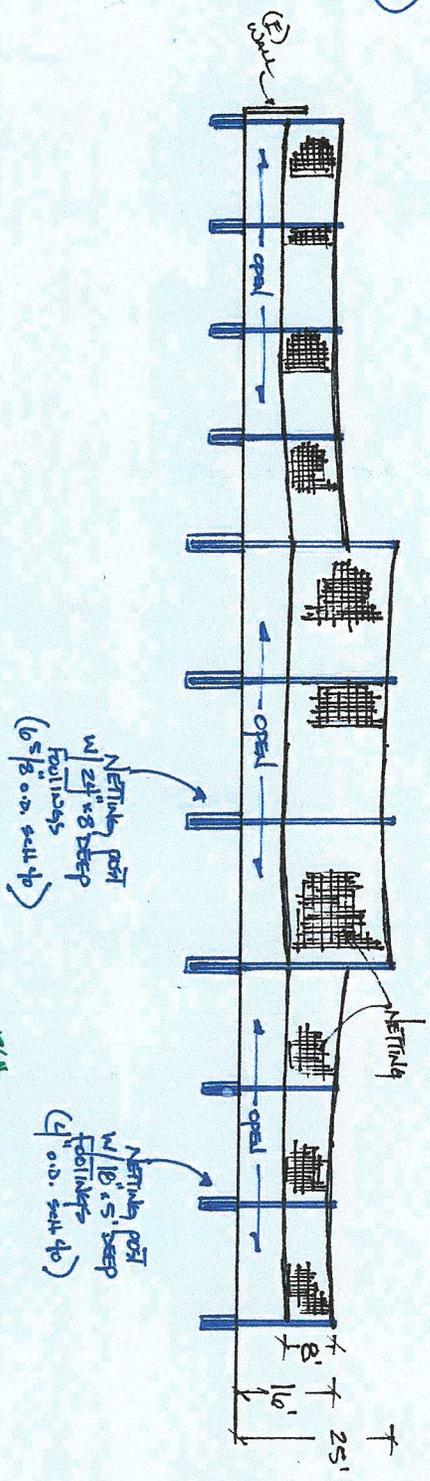

#3.)

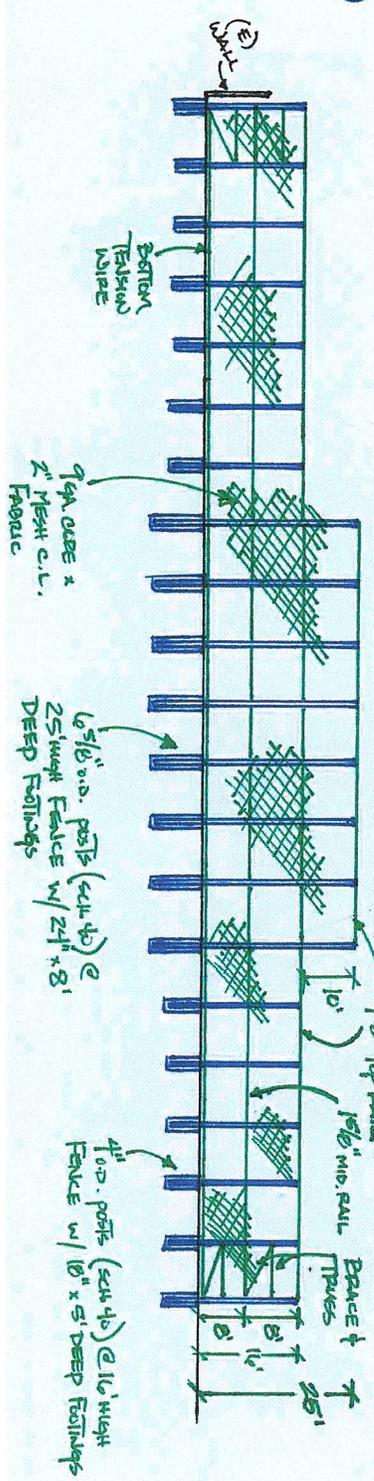

*NETTING: #30 NYLON - BLACK - UV INHIBITOR - 5/16\"/>

POSTS & RAILS ARE VINYL COATED GREEN