




LEGEND

- Tent
- Sponsor Provided Tent
- AVP Provided Tent
- 4' Tall Event Fence
- 6' Tall Event Fence
- 8' Tall Event Fence
- Existing Fence
- 8' Bike Barricade
- Generator
- Restrooms
- Security Guard
- ADA Access
- First Aid
- Fire Extinguisher
- Storage Container
- Office Trailer
- 48" Wide Access Path
- Human Egress Path
- Vehicle Egress Path

SCALE (11" x 17"):
 1" = 60'

VIEW:
 Main Site

REV #:
 SHEET #:
1

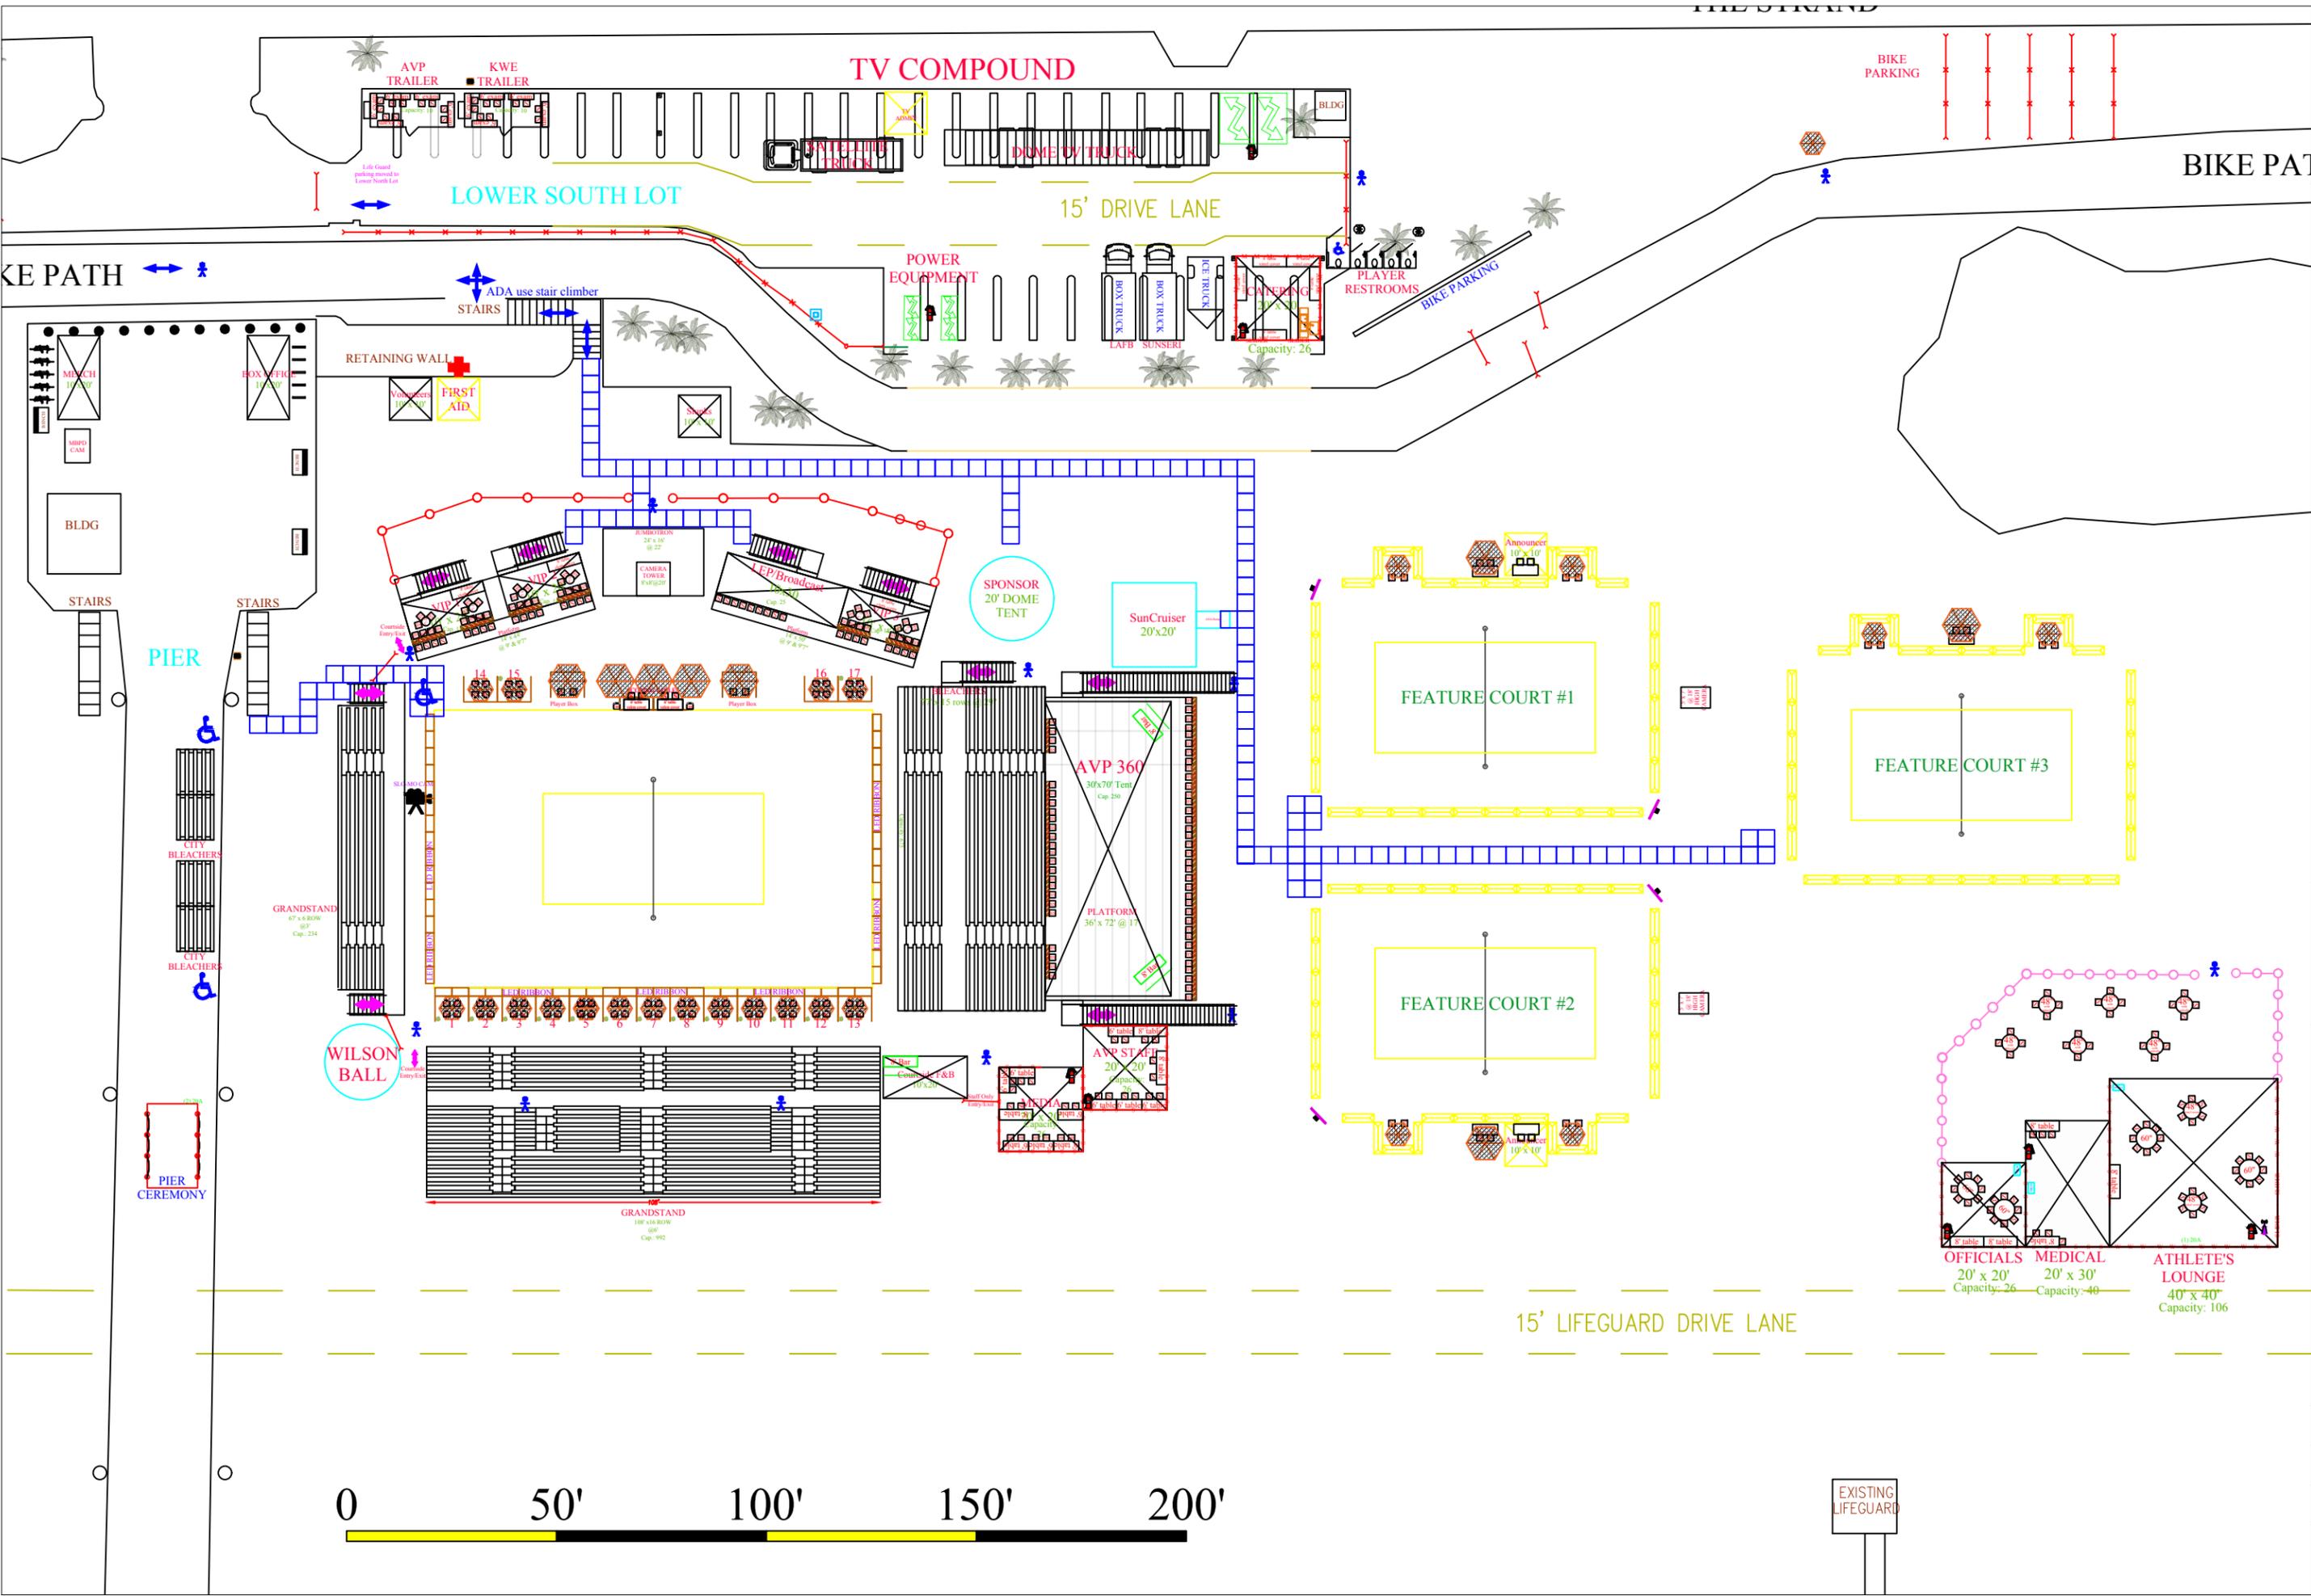

EXISTING LIFEGUARD