



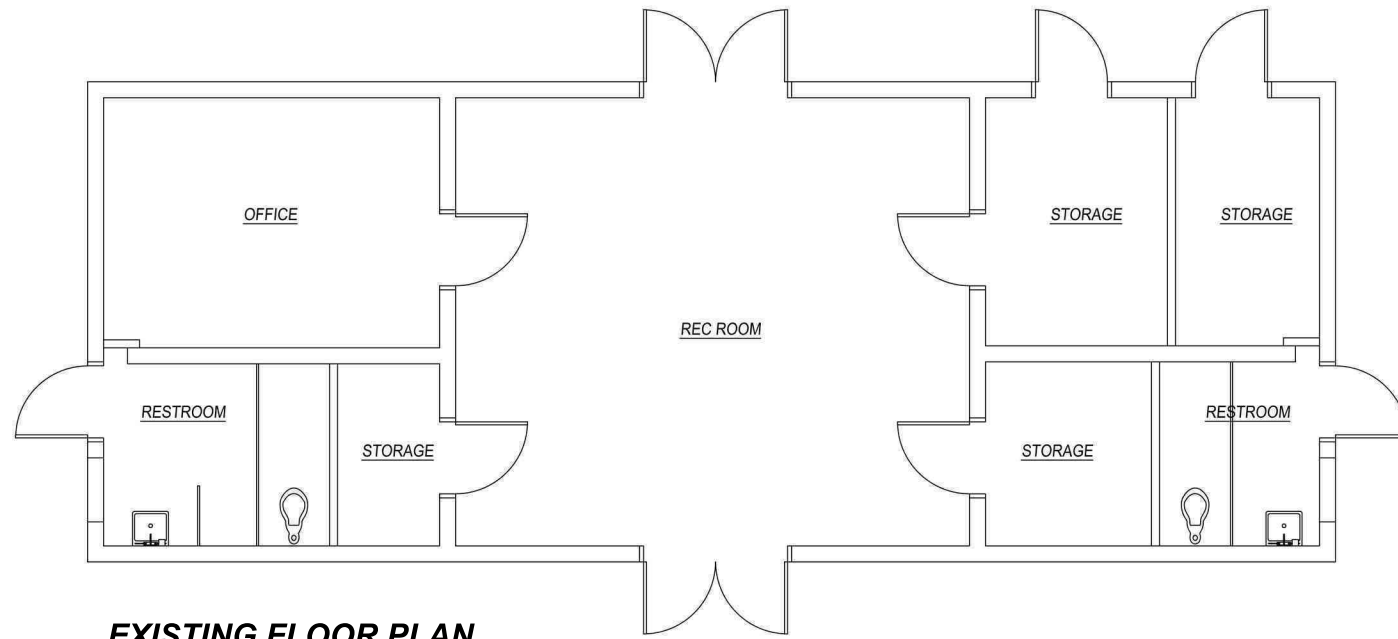

**EXISTING FLOOR PLAN**

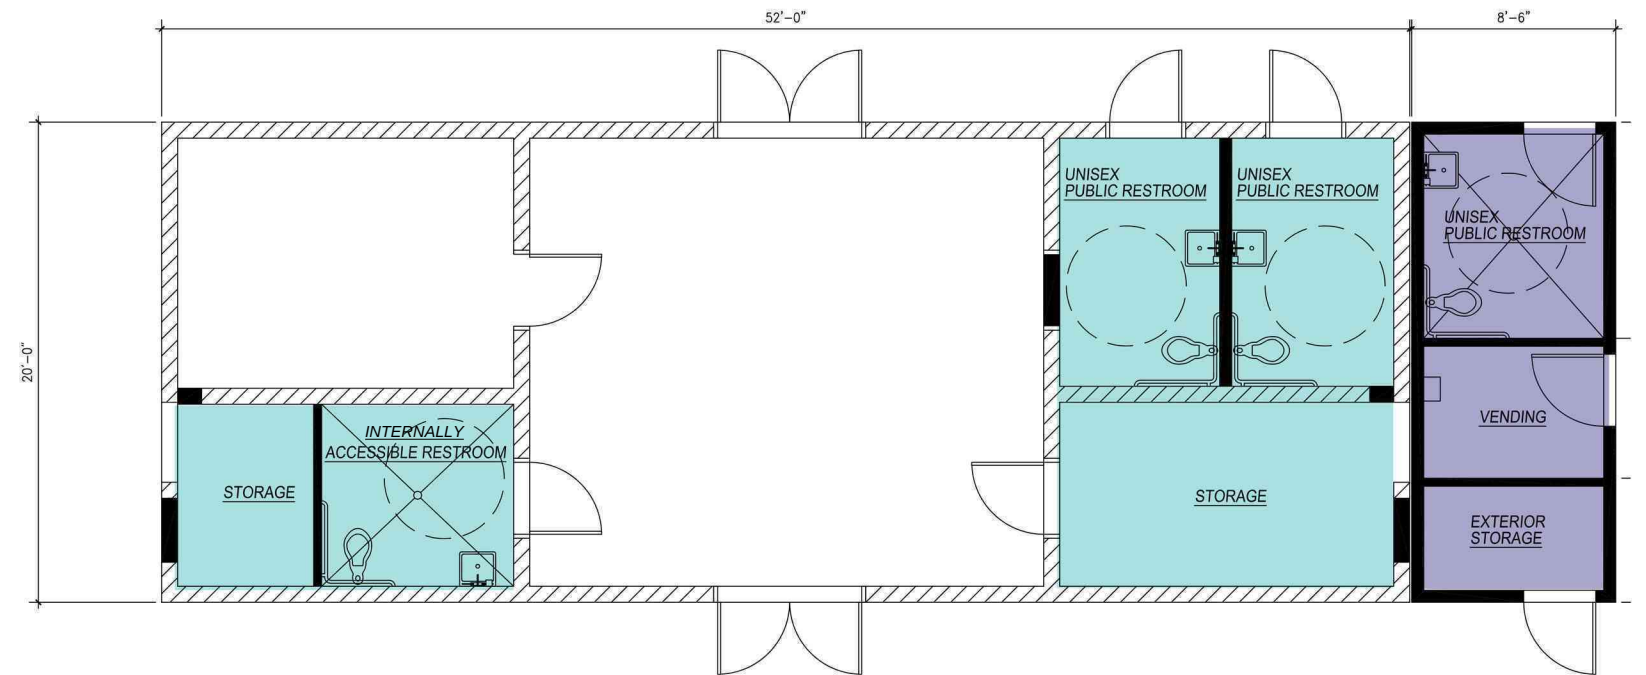


**DESIGN CONCEPT**



**MANHATTAN BEACH**

MANHATTAN HEIGHTS  
PARK RESTROOM STUDY

**RENOVATE AND EXPAND  
REC BUILDING**

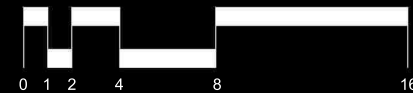

AUGUST, 2025

**Rubio Medina, Architect**  
architecture+planning+construction management  
780 Roosevelt  
Irvine, CA 92620  
P: 949 333.6030  
F: 949 333.6100  
www.architectrm.com