

MATCH-LINE SEE EXHIBIT 2

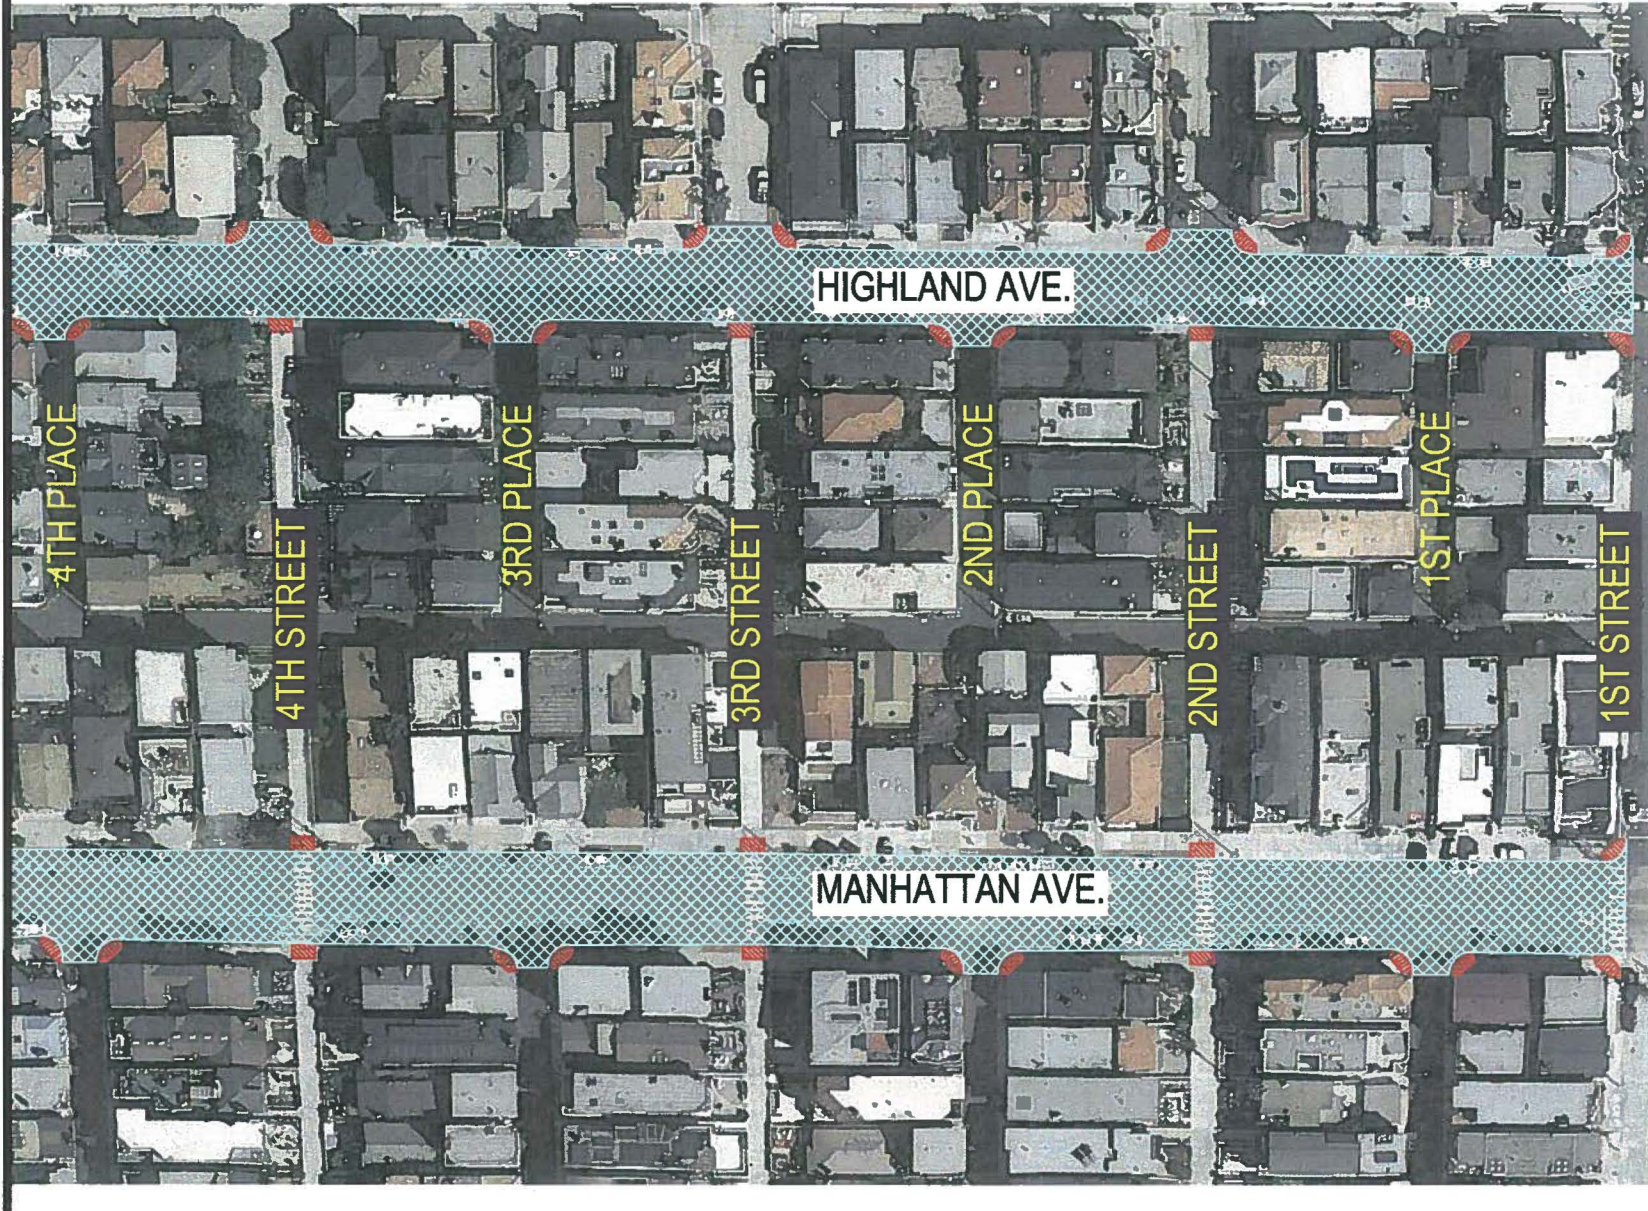





EXHIBIT 1

CITY OF MANHATTAN BEACH
MANHATTAN AVENUE/HIGHLAND AVENUE AND PARKVIEW
AVENUE SIDEWALK AND ACCESS RAMP IMPROVEMENT PROJECTS

LEGEND

-  = PROPOSED ADA RAMP IMPROVEMENTS
-  = PROPOSED PAVEMENT RE-HABILITATION



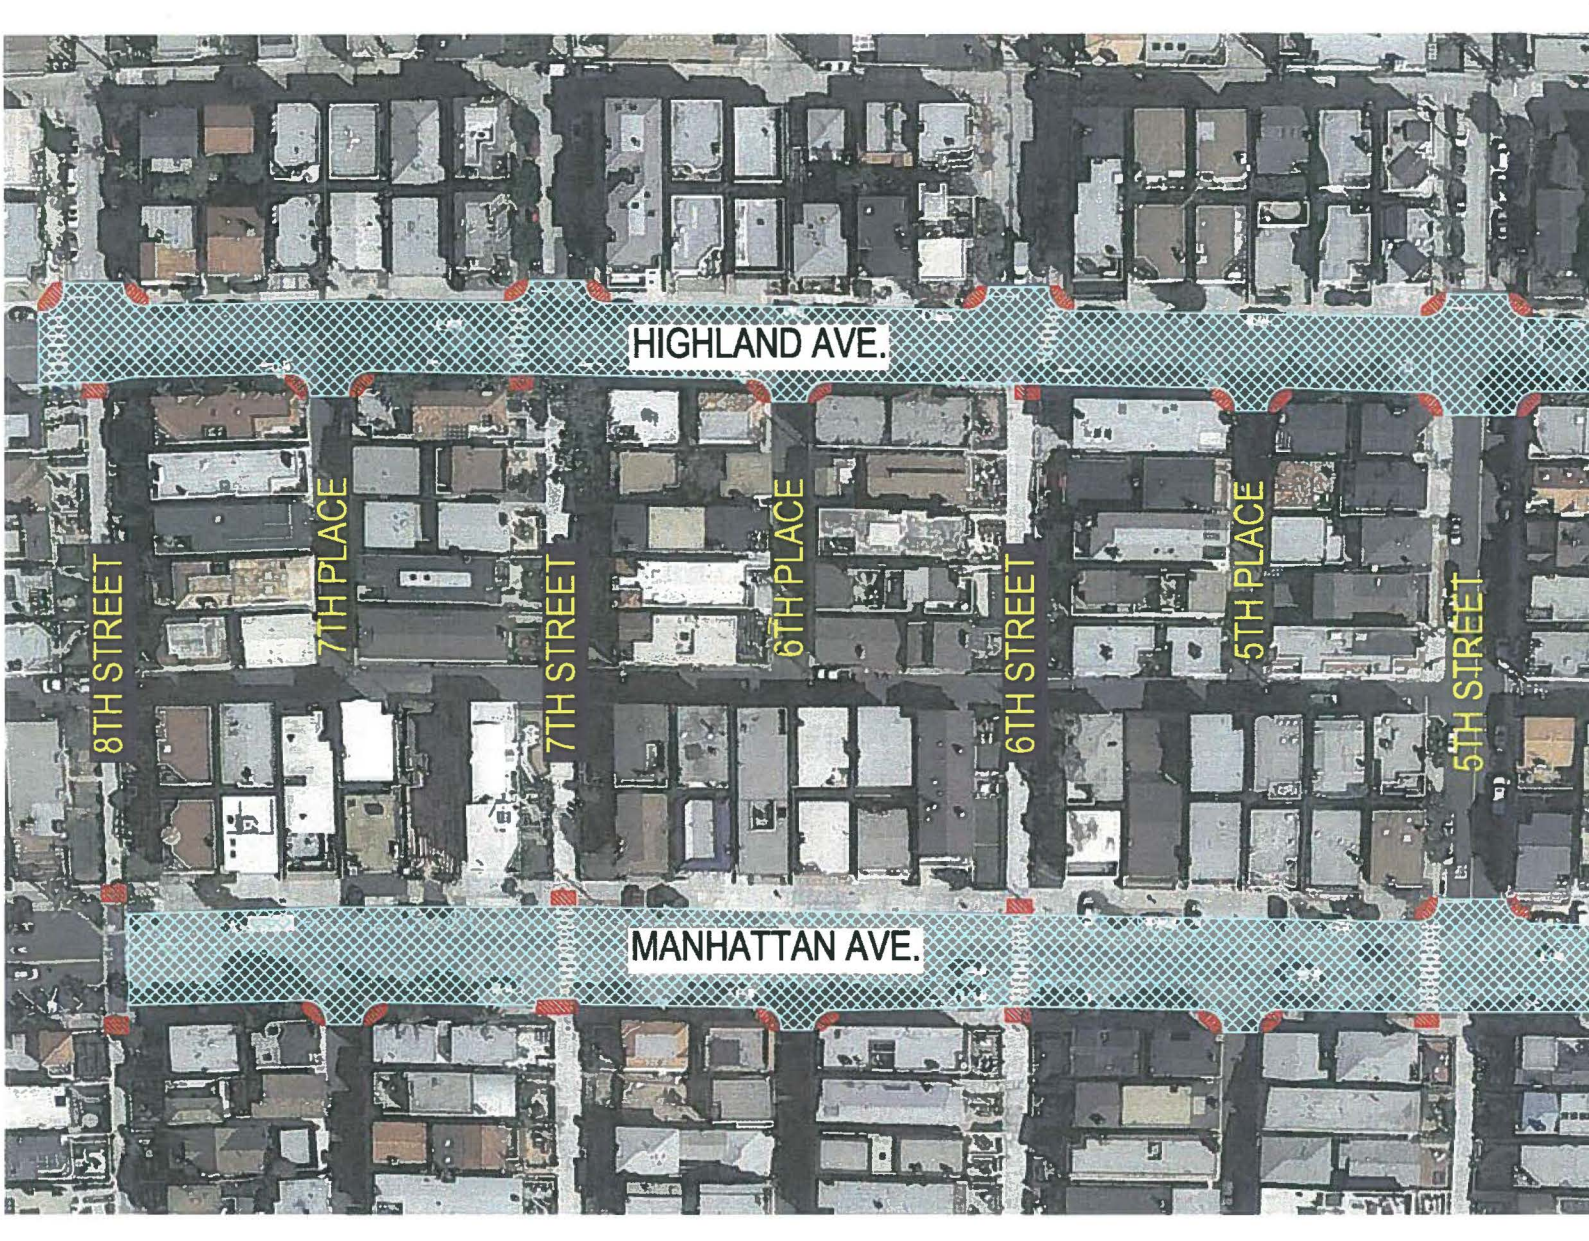

MATCH-LINE SEE EXHIBIT 1



EXHIBIT 2

CITY OF MANHATTAN BEACH
MANHATTAN AVENUE/HIGHLAND AVENUE AND PARKVIEW
AVENUE SIDEWALK AND ACCESS RAMP IMPROVEMENT PROJECTS

LEGEND



= PROPOSED ADA RAMP IMPROVEMENTS



= PROPOSED PAVEMENT RE-HABILITATION



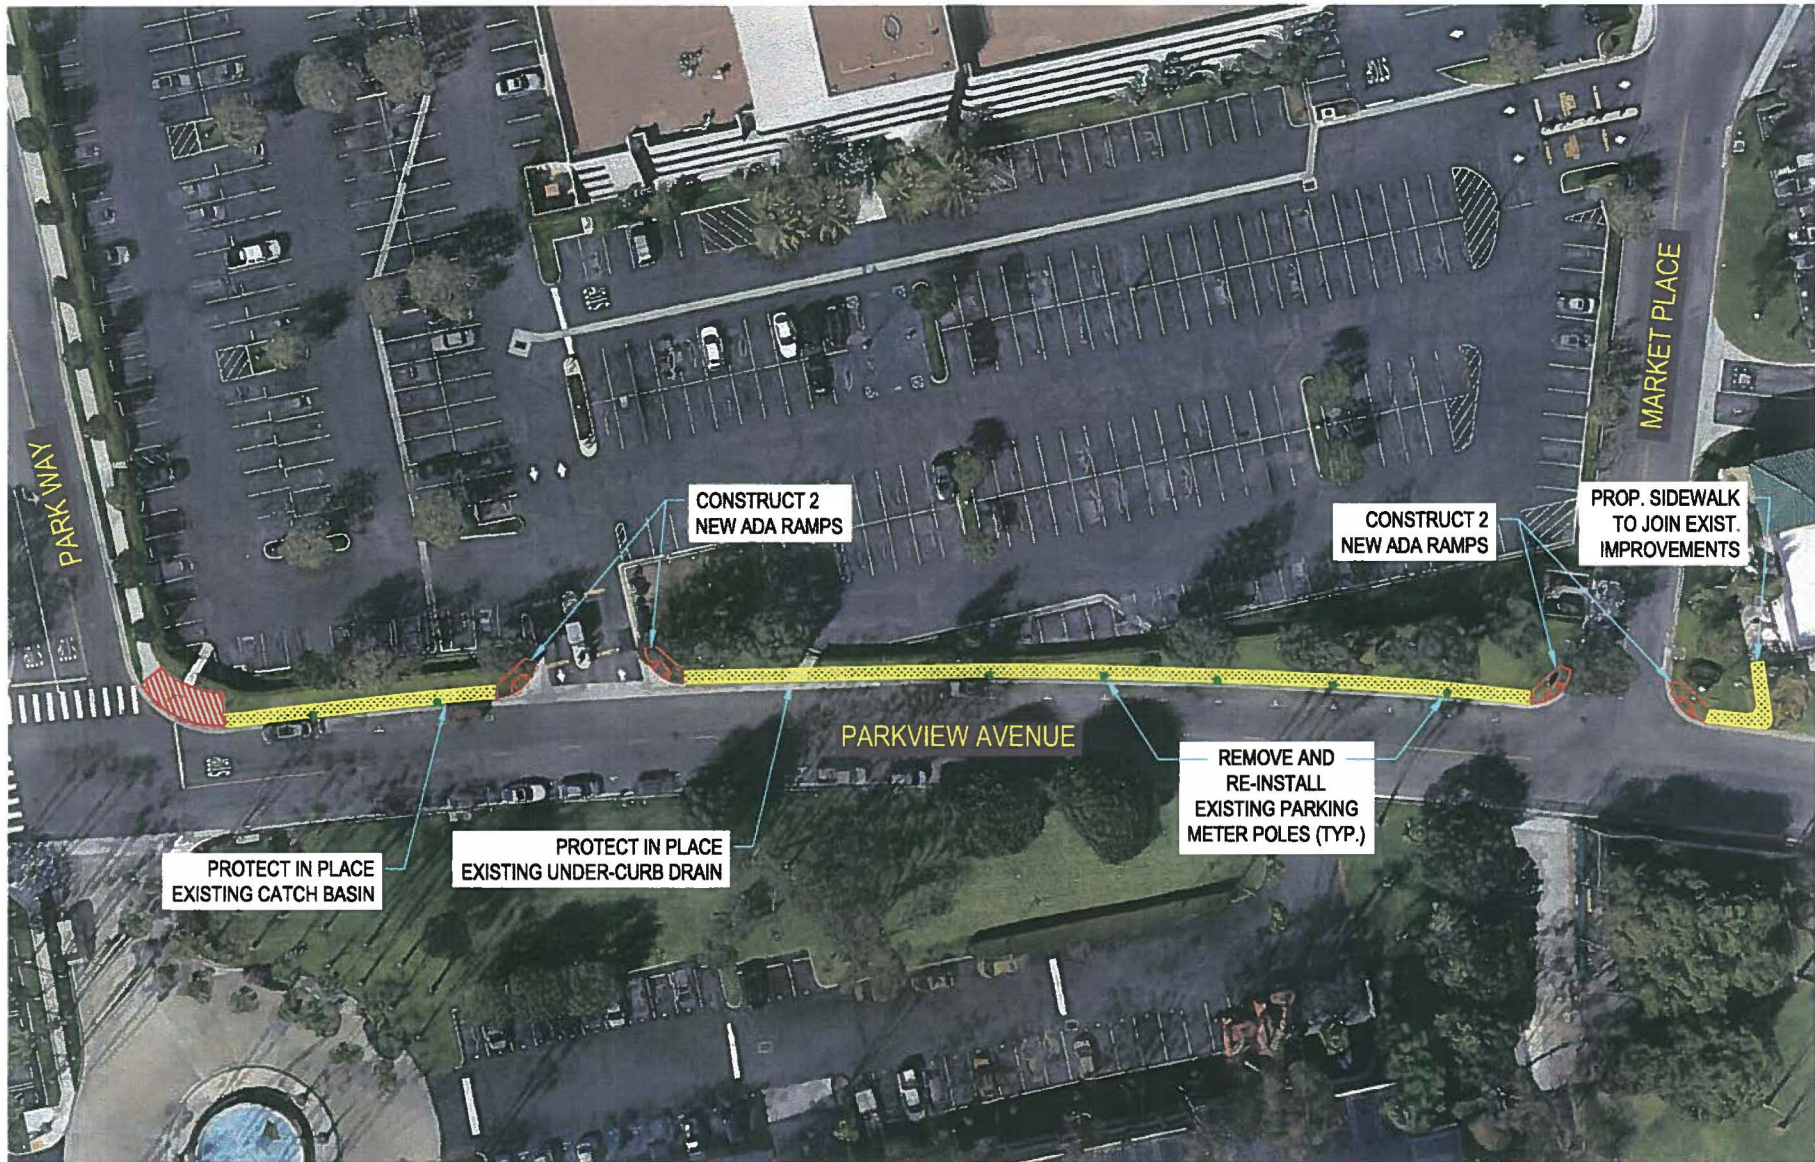


EXHIBIT 3

CITY OF MANHATTAN BEACH
MANHATTAN AVENUE/HIGHLAND AVENUE AND PARKVIEW
AVENUE SIDEWALK AND ACCESS RAMP IMPROVEMENT PROJECTS

LEGEND



= PROPOSED ADA RAMP
IMPROVEMENTS

= PROPOSED SIDEWALK



= CONSTRUCT NEW ADA RAMP



= EXISTING PARKING METER POLE

