

CONTACT INFO:
 IMG ACTION
 SPORTS
 12400 WILSHIRE
 BLVD SUITE 1300
 LOS ANGELES, CA
 90025

MANHATTAN BEACH PIER, 100 MANHATTAN BEACH BLVD., MANHATTAN BEACH, CA 90266

2018 MANHATTAN BEACH OPEN

SITE PLAN

LEGEND

-  Generator
-  Booths:
- A = 10 X 10
- B = 10 X 20
- C = 10 X 30
- D = 20 X 20
- E = 20 X 30
- F = 30 X 30
- G = 40 X 40
- X = Inflatable
-  Tent
-  Canopy




SCALE: SEE SCALE	
EVENT DATES: AUGUST 16-19, 2018	
VIEW: ENTIRE SITE	
REV #: 1	SHEET #: 1
date 2/5/18	

CONTACT INFO:
 IMG ACTION
 SPORTS
 12400 WILSHIRE
 BLVD SUITE 1300
 LOS ANGELES, CA
 90025

MANHATTAN BEACH PIER, 100 MANHATTAN BEACH BLVD., MANHATTAN BEACH, CA 90266

2018 MANHATTAN BEACH OPEN
 SITE PLAN

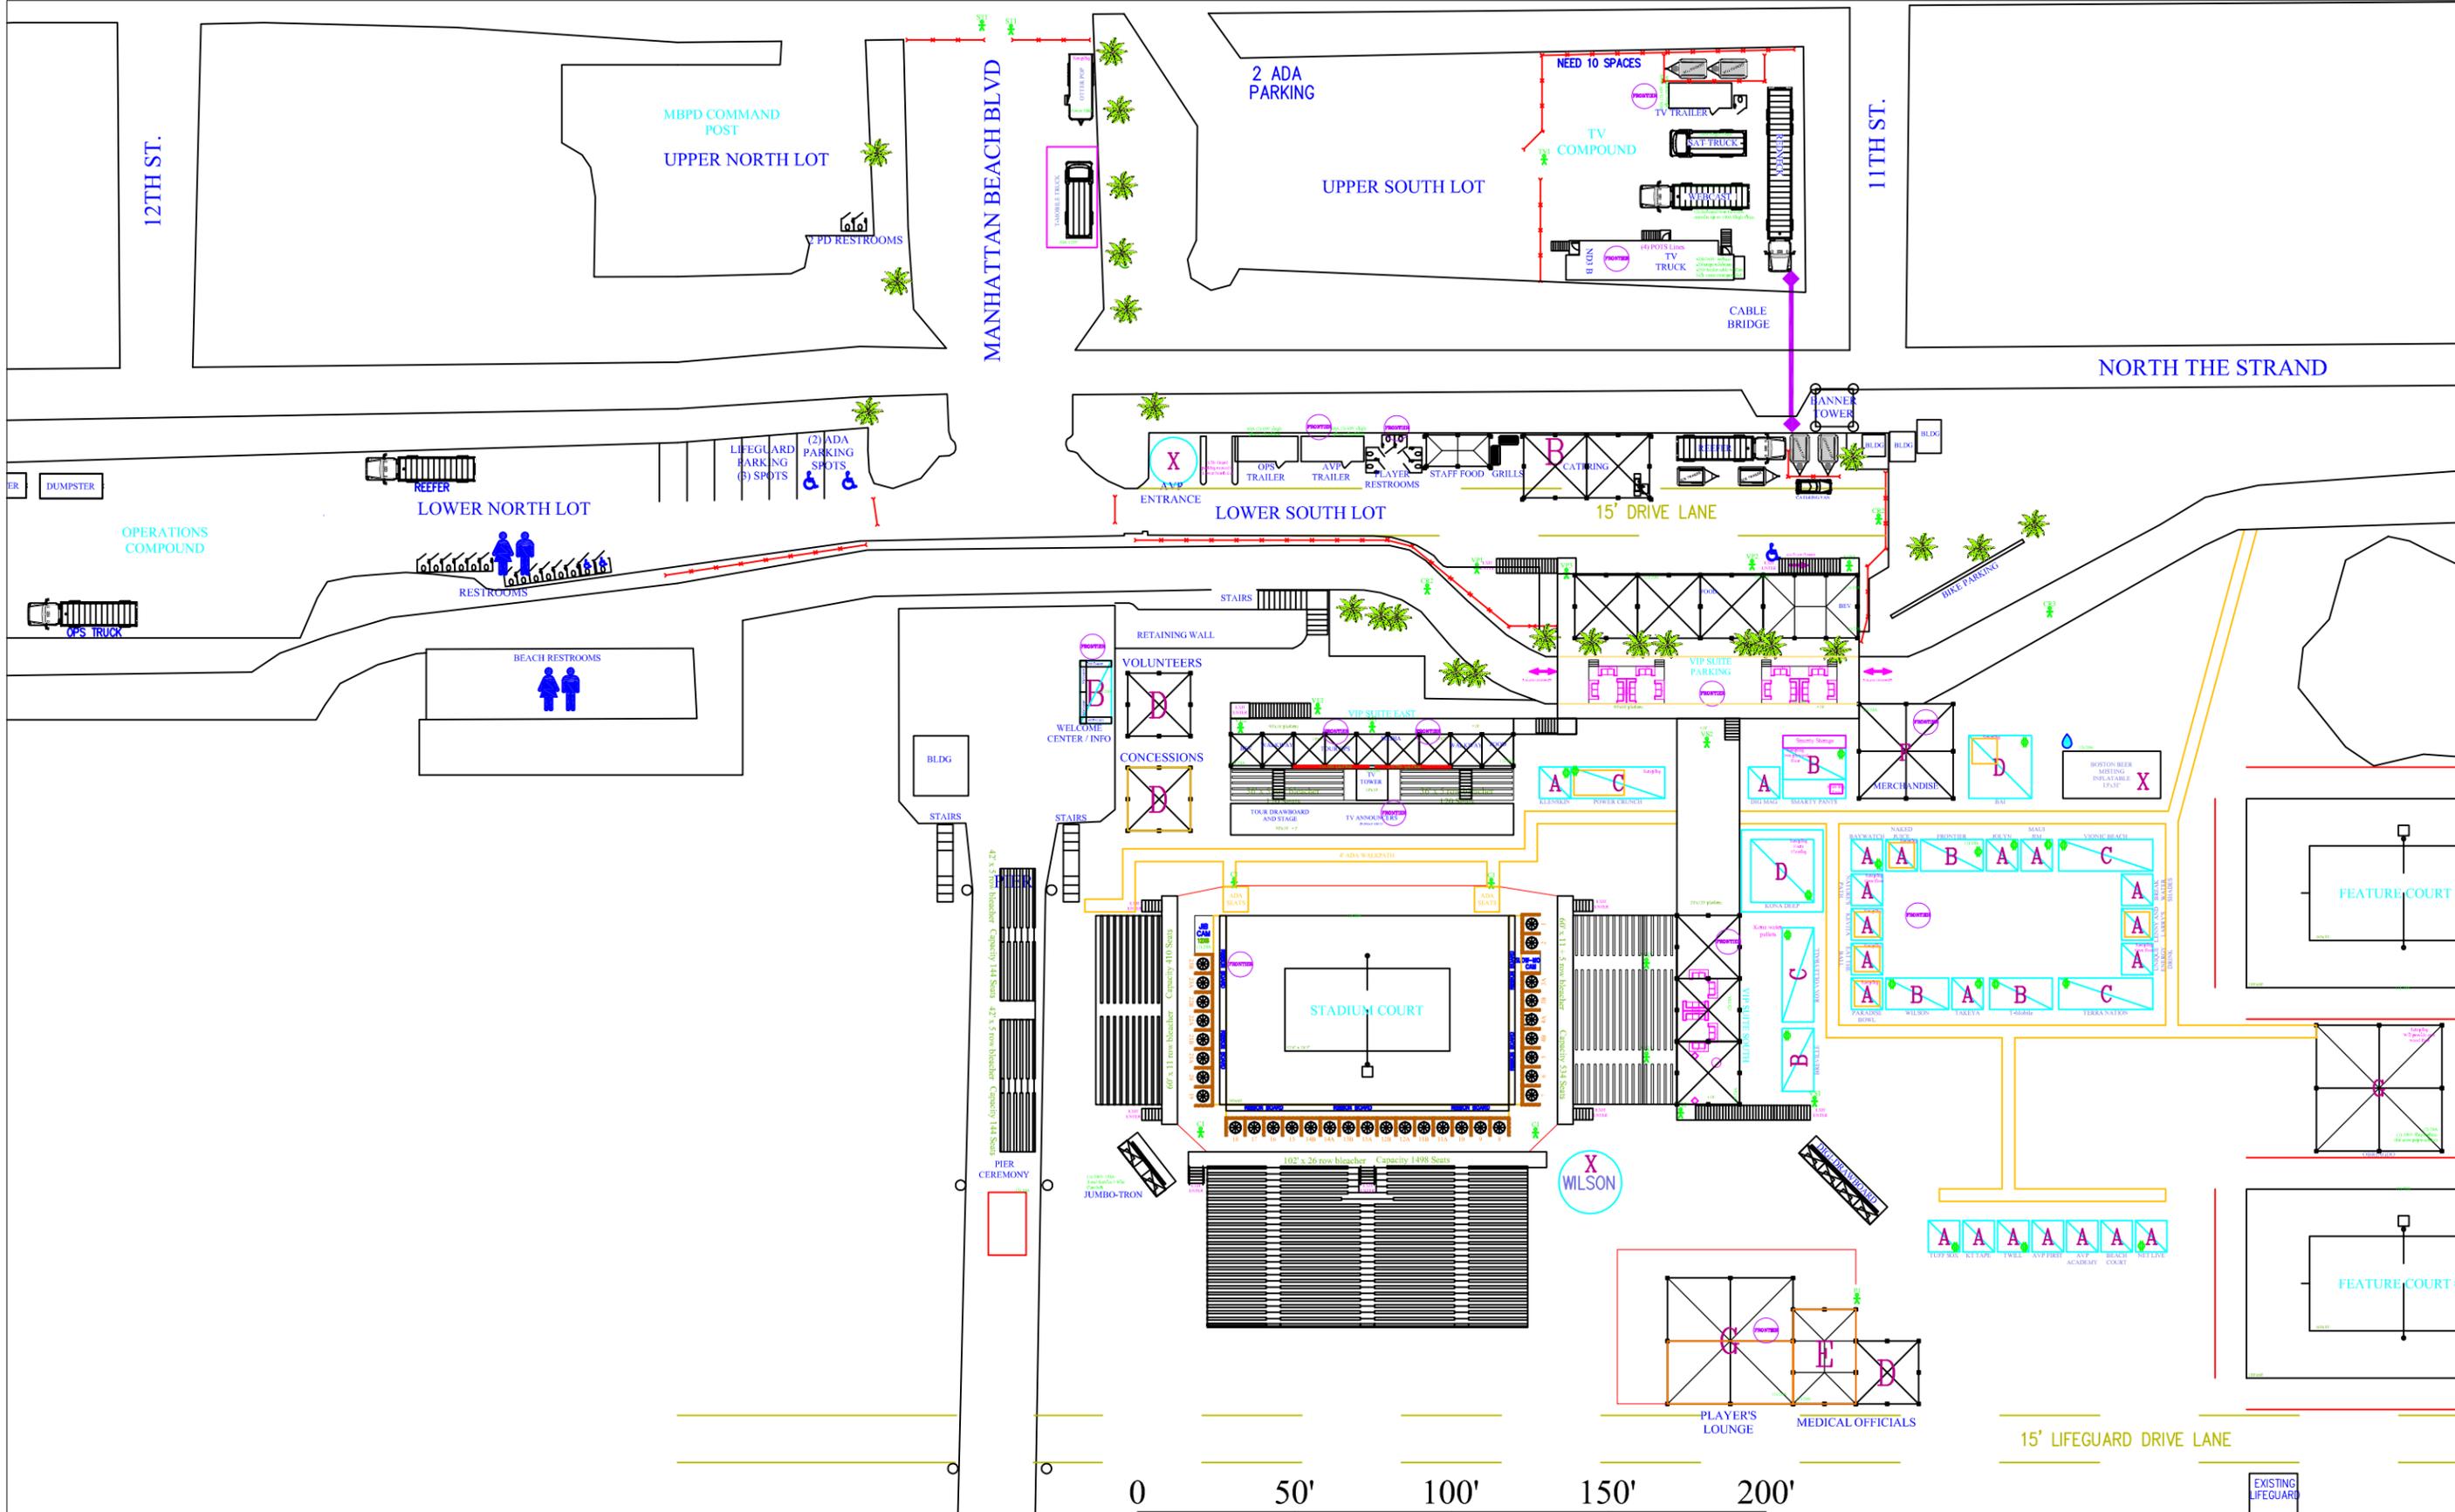

SCALE: SEE SCALE	
EVENT DATES: AUGUST 16-19, 2018	
VIEW: ENTIRE SITE	
REV #: 1	SHEET #: 2
date 2/5/18	

CONTACT INFO:
 IMG ACTION
 SPORTS
 12400 WILSHIRE
 BLVD
 LOS ANGELES, CA
 90025



100 MANHATTAN BEACH BLVD, MANHATTAN BEACH, CA 90266

2018 MANHATTAN BEACH OPEN


SITE PLAN

SCALE:
 SEE SCALE

EVENT DATES:
 AUG 16-19, 2018

VIEW:
 ENTIRE FOOTPRINT

REV #:	SHEET #:
1	5
dated 02/5/18	

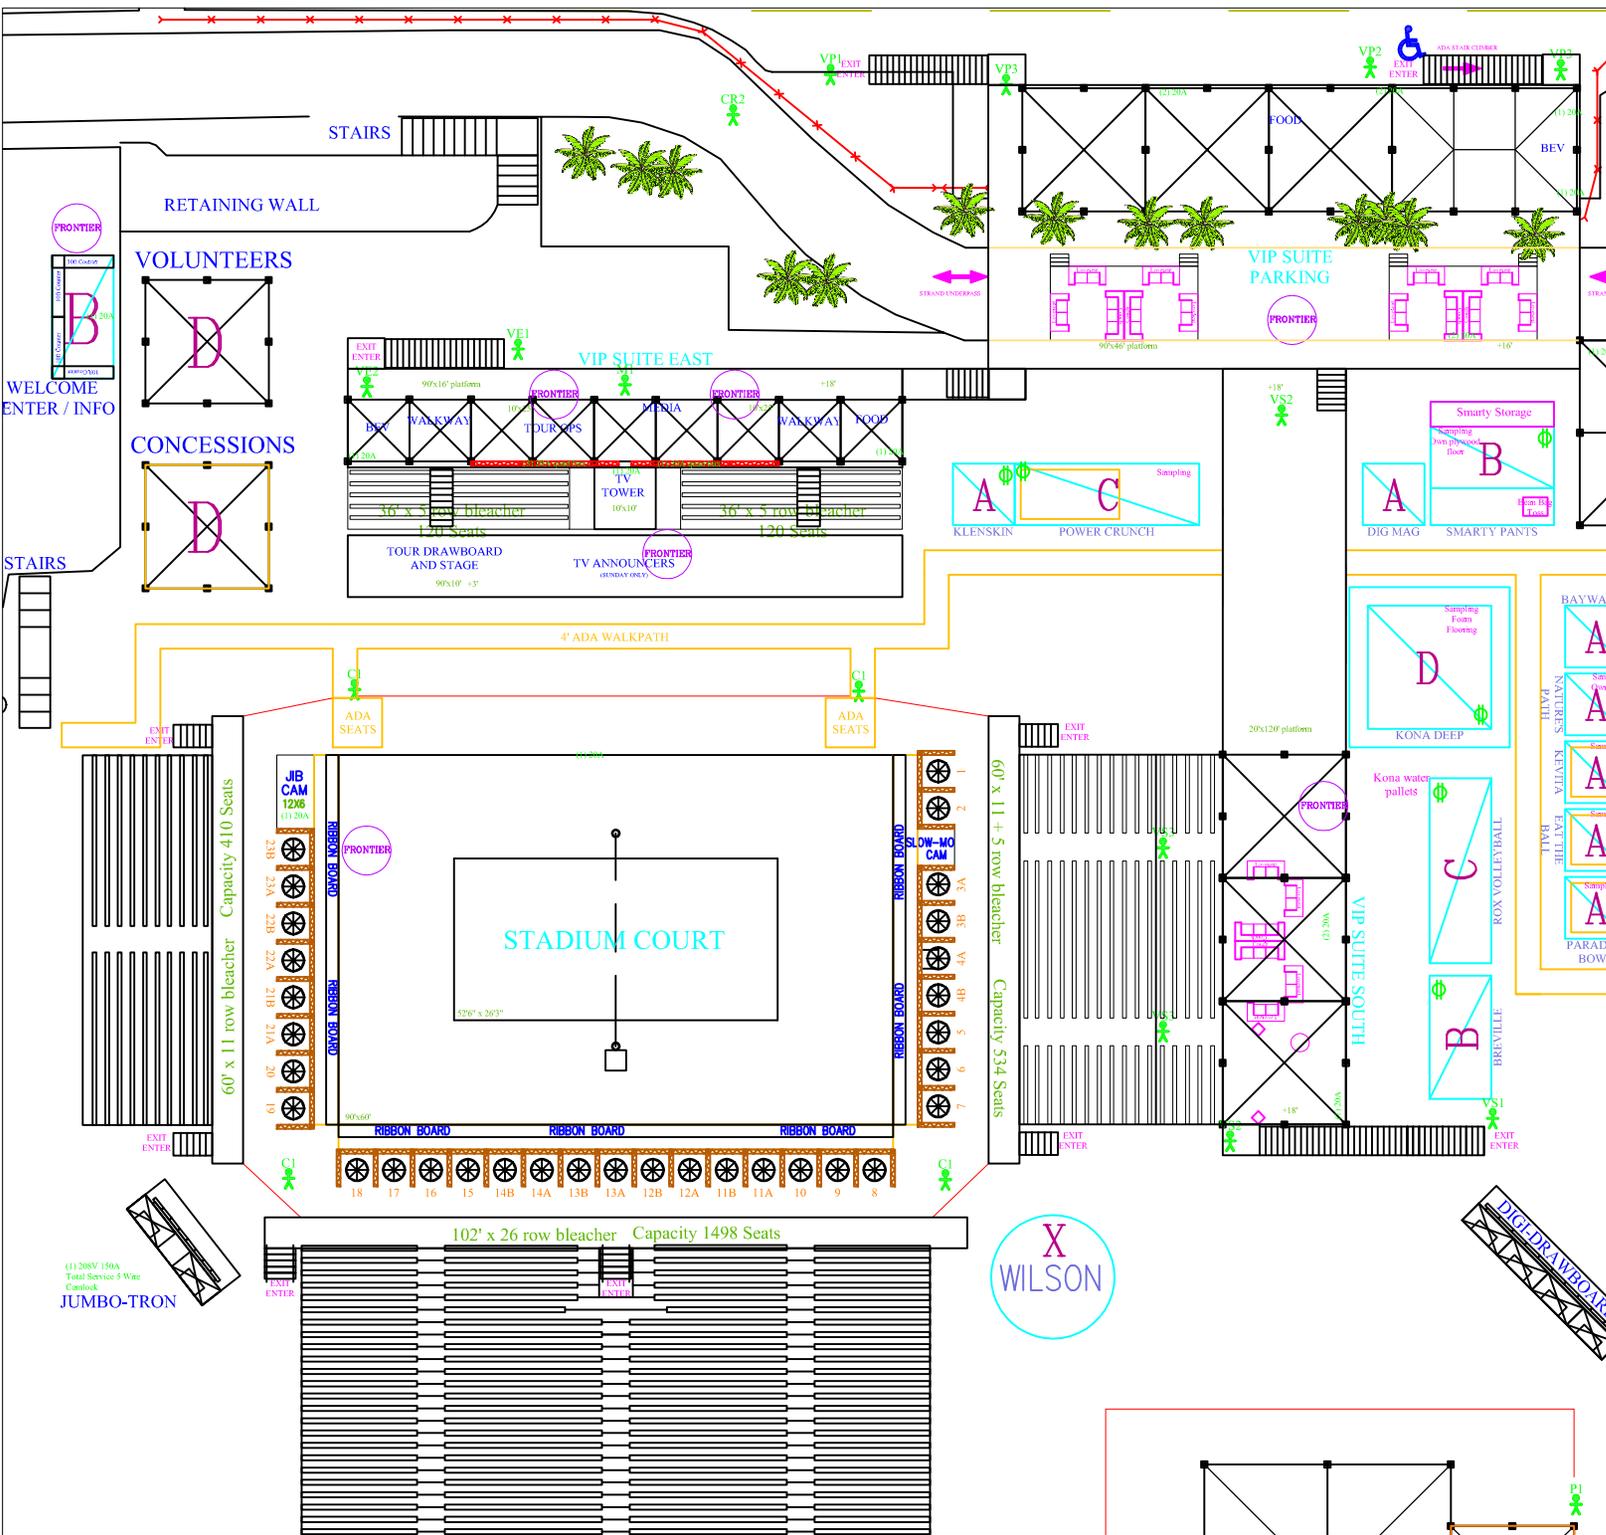


CONTACT INFO:
 IMG ACTION
 SPORTS
 12400 WILSHIRE
 BLVD
 LOS ANGELES, CA
 90025



STRAND UNDERPAS

2018 MANHATTAN BEACH OPEN
 SITE PLAN
 100 MANHATTAN BEACH BLVD, MANHATTAN BEACH, CA 90266

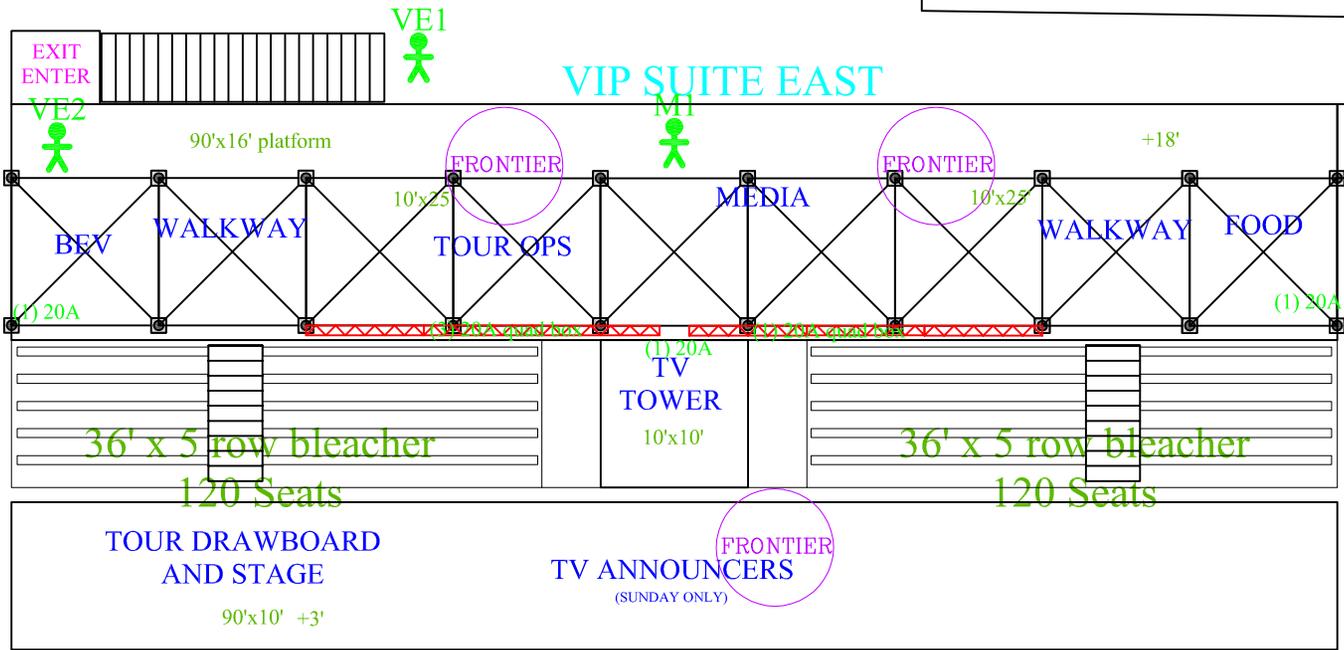

4' ADA WALKPATH




SCALE:
 SEE SCALE

EVENT DATES:
 AUG 16-19, 2018

VIEW:
 ENTIRE FOOTPRINT

REV #: 1 SHEET #: 6
 dated 02/5/18

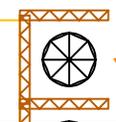

CONTACT INFO:
 IMG ACTION
 SPORTS
 12400 WILSHIRE
 BLVD
 LOS ANGELES, CA
 90025



2018 MANHATTAN BEACH OPEN


SITE PLAN
 100 MANHATTAN BEACH BLVD, MANHATTAN BEACH, CA 90266

SCALE:
 SEE SCALE

EVENT DATES:
 AUG 16-19, 2018

VIEW:
 ENTIRE FOOTPRINT

REV #:	SHEET #:
1	7
dated 02/5/18	

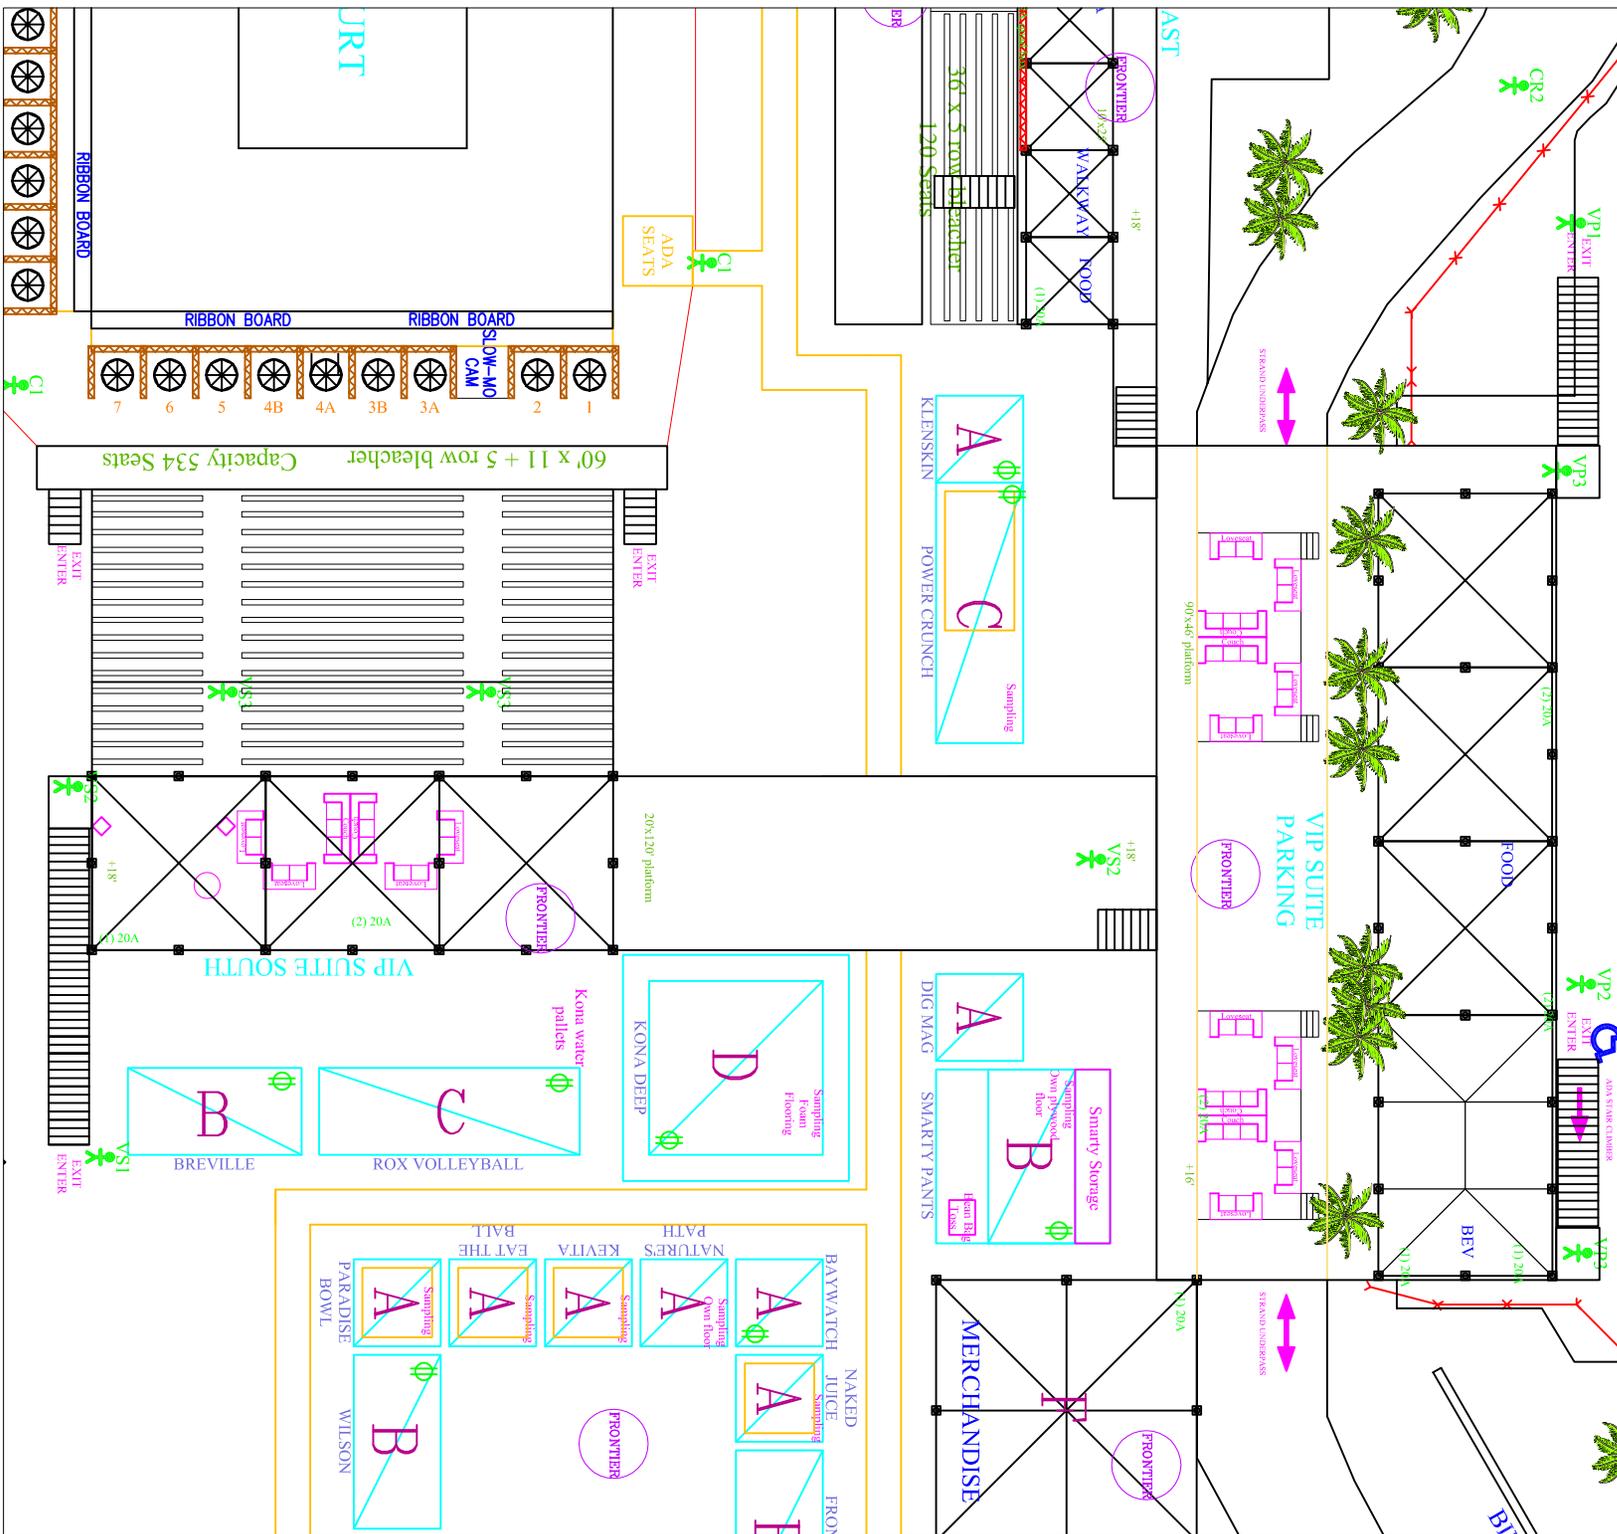

CONTACT INFO:
 IMG ACTION
 SPORTS
 12400 WILSHIRE
 BLVD
 LOS ANGELES, CA
 90025







2018 MANHATTAN BEACH OPEN
 SITE PLAN
 100 MANHATTAN BEACH BLVD, MANHATTAN BEACH, CA 90266



SCALE:
 SEE SCALE

EVENT DATES:
 AUG 16-19, 2018

VIEW:
 ENTIRE FOOTPRINT

REV #: 1 dated 02/5/18	SHEET #: 8
-------------------------------------	----------------------

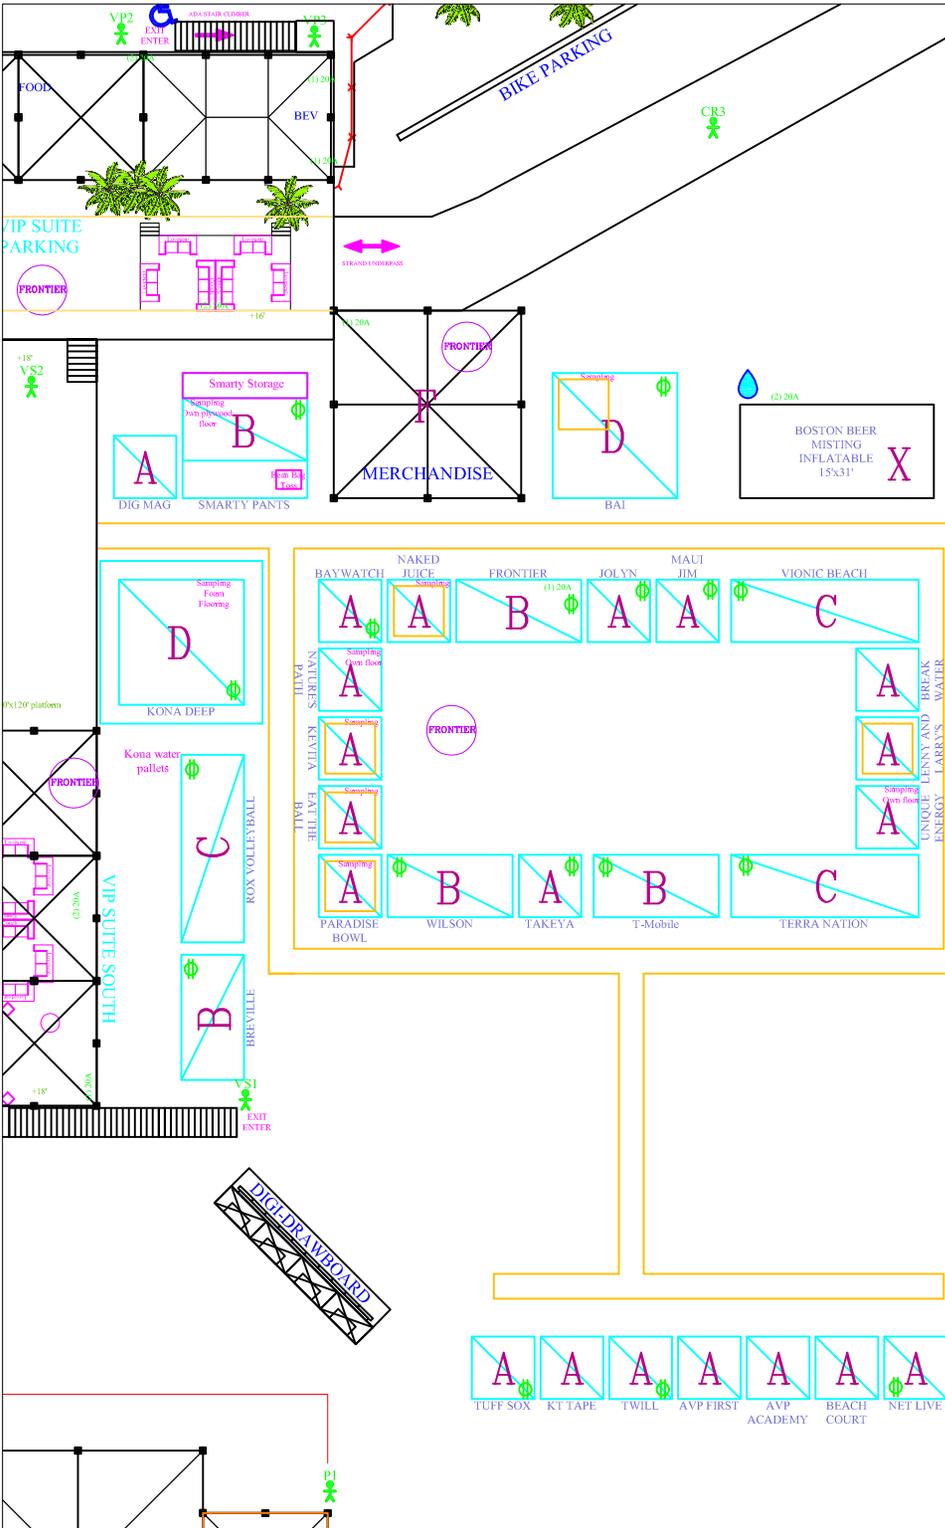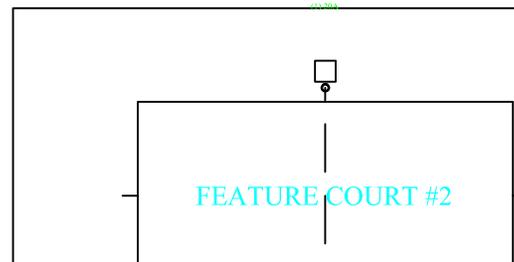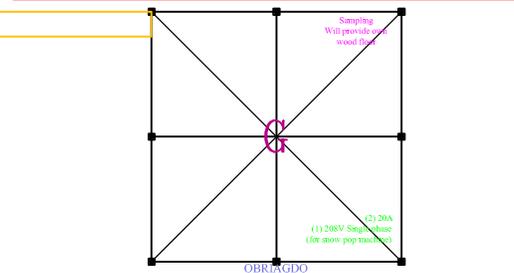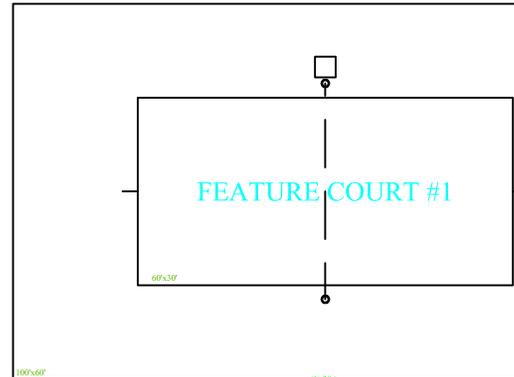


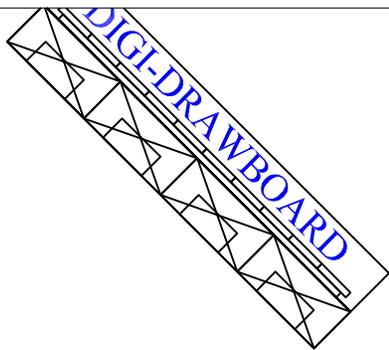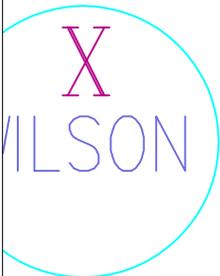

CONTACT INFO:
 IMG ACTION
 SPORTS
 12400 WILSHIRE
 BLVD
 LOS ANGELES, CA
 90025



2018 MANHATTAN BEACH OPEN
 SITE PLAN
 100 MANHATTAN BEACH BLVD, MANHATTAN BEACH, CA 90266

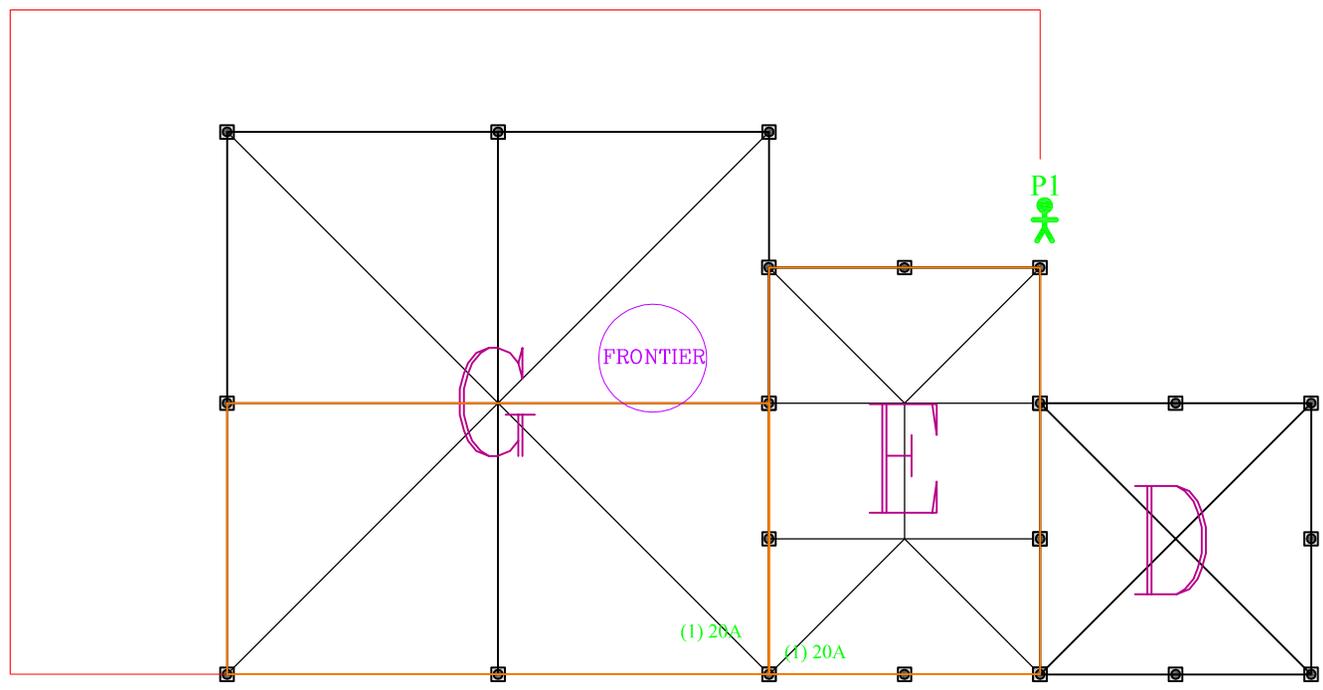

PLAYER'S
 LOUNGE

MEDICAL OFFICIALS

150'


200'

SCALE: SEE SCALE	
EVENT DATES: AUG 16-19, 2018	
VIEW: ENTIRE FOOTPRINT	
REV #: 1	SHEET #: 9
dated 02/5/18	


CONTACT INFO:
IMG ACTION
SPORTS
12400 WILSHIRE
BLVD
LOS ANGELES, CA
90025



2018 MANHATTAN BEACH OPEN
SITE PLAN
100 MANHATTAN BEACH BLVD, MANHATTAN BEACH, CA 90266

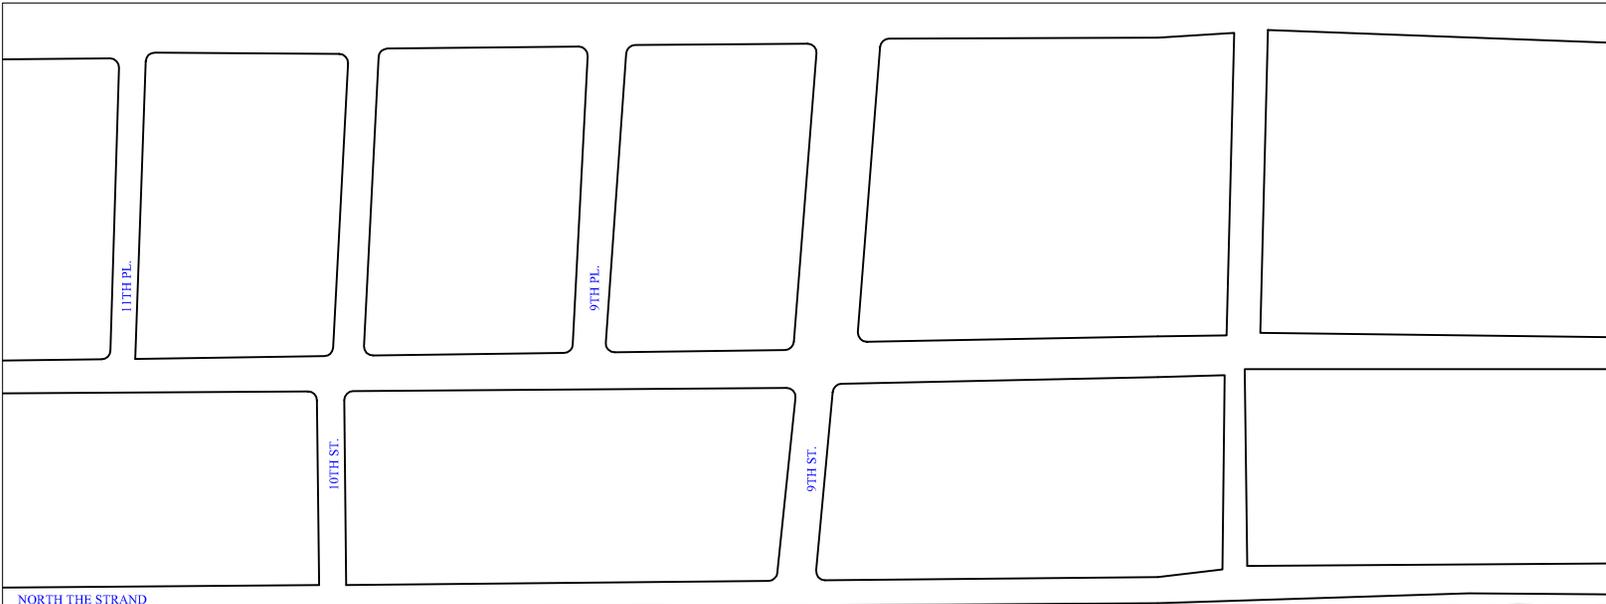

NORTH THE STRAND

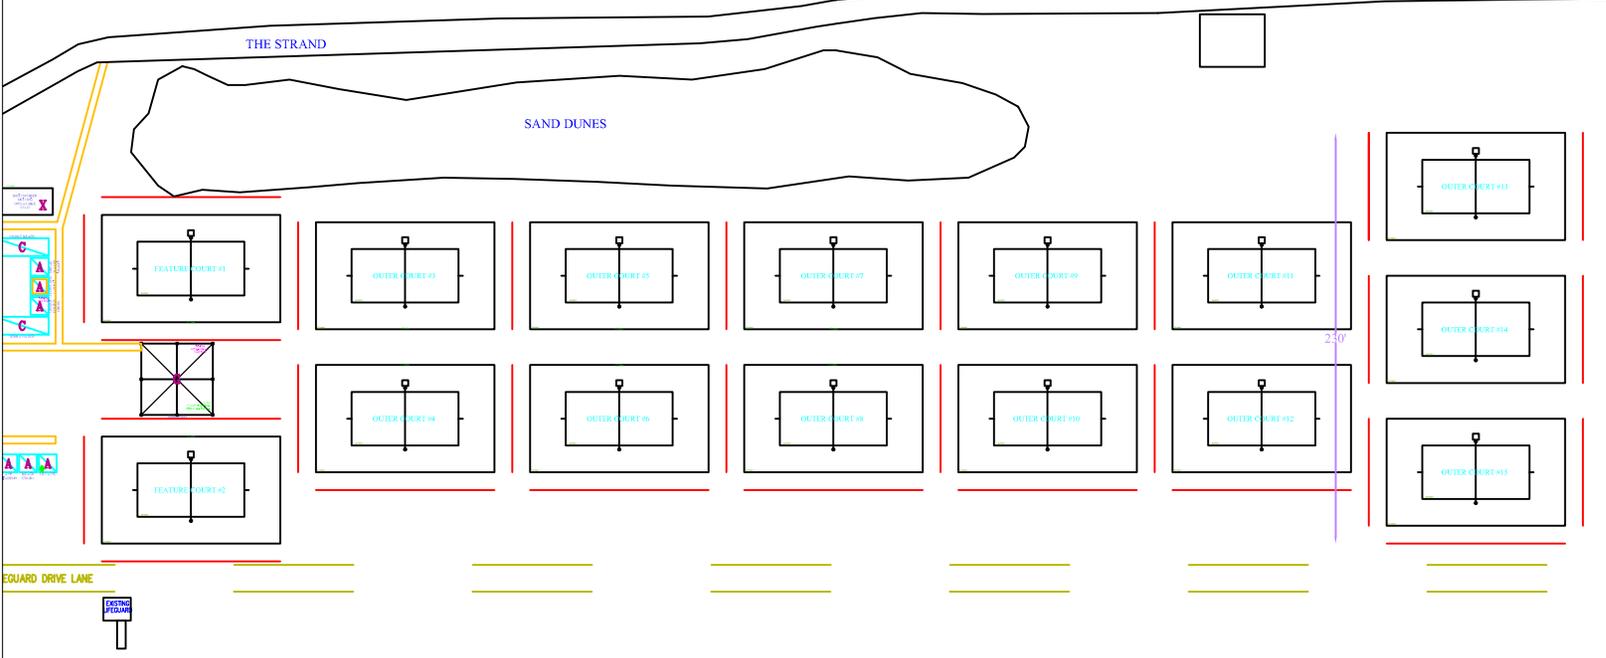

SCALE:
SEE SCALE

EVENT DATES:
AUG 16-19, 2018


VIEW:
ENTIRE FOOTPRINT

REV #:	SHEET #:
1	10
dated 02/5/18	

CONTACT INFO:
 IMG ACTION
 SPORTS
 12400 WILSHIRE
 BLVD
 LOS ANGELES, CA
 90025



2018 MANHATTAN BEACH OPEN
 SITE PLAN
 100 MANHATTAN BEACH BLVD, MANHATTAN BEACH, CA 90266

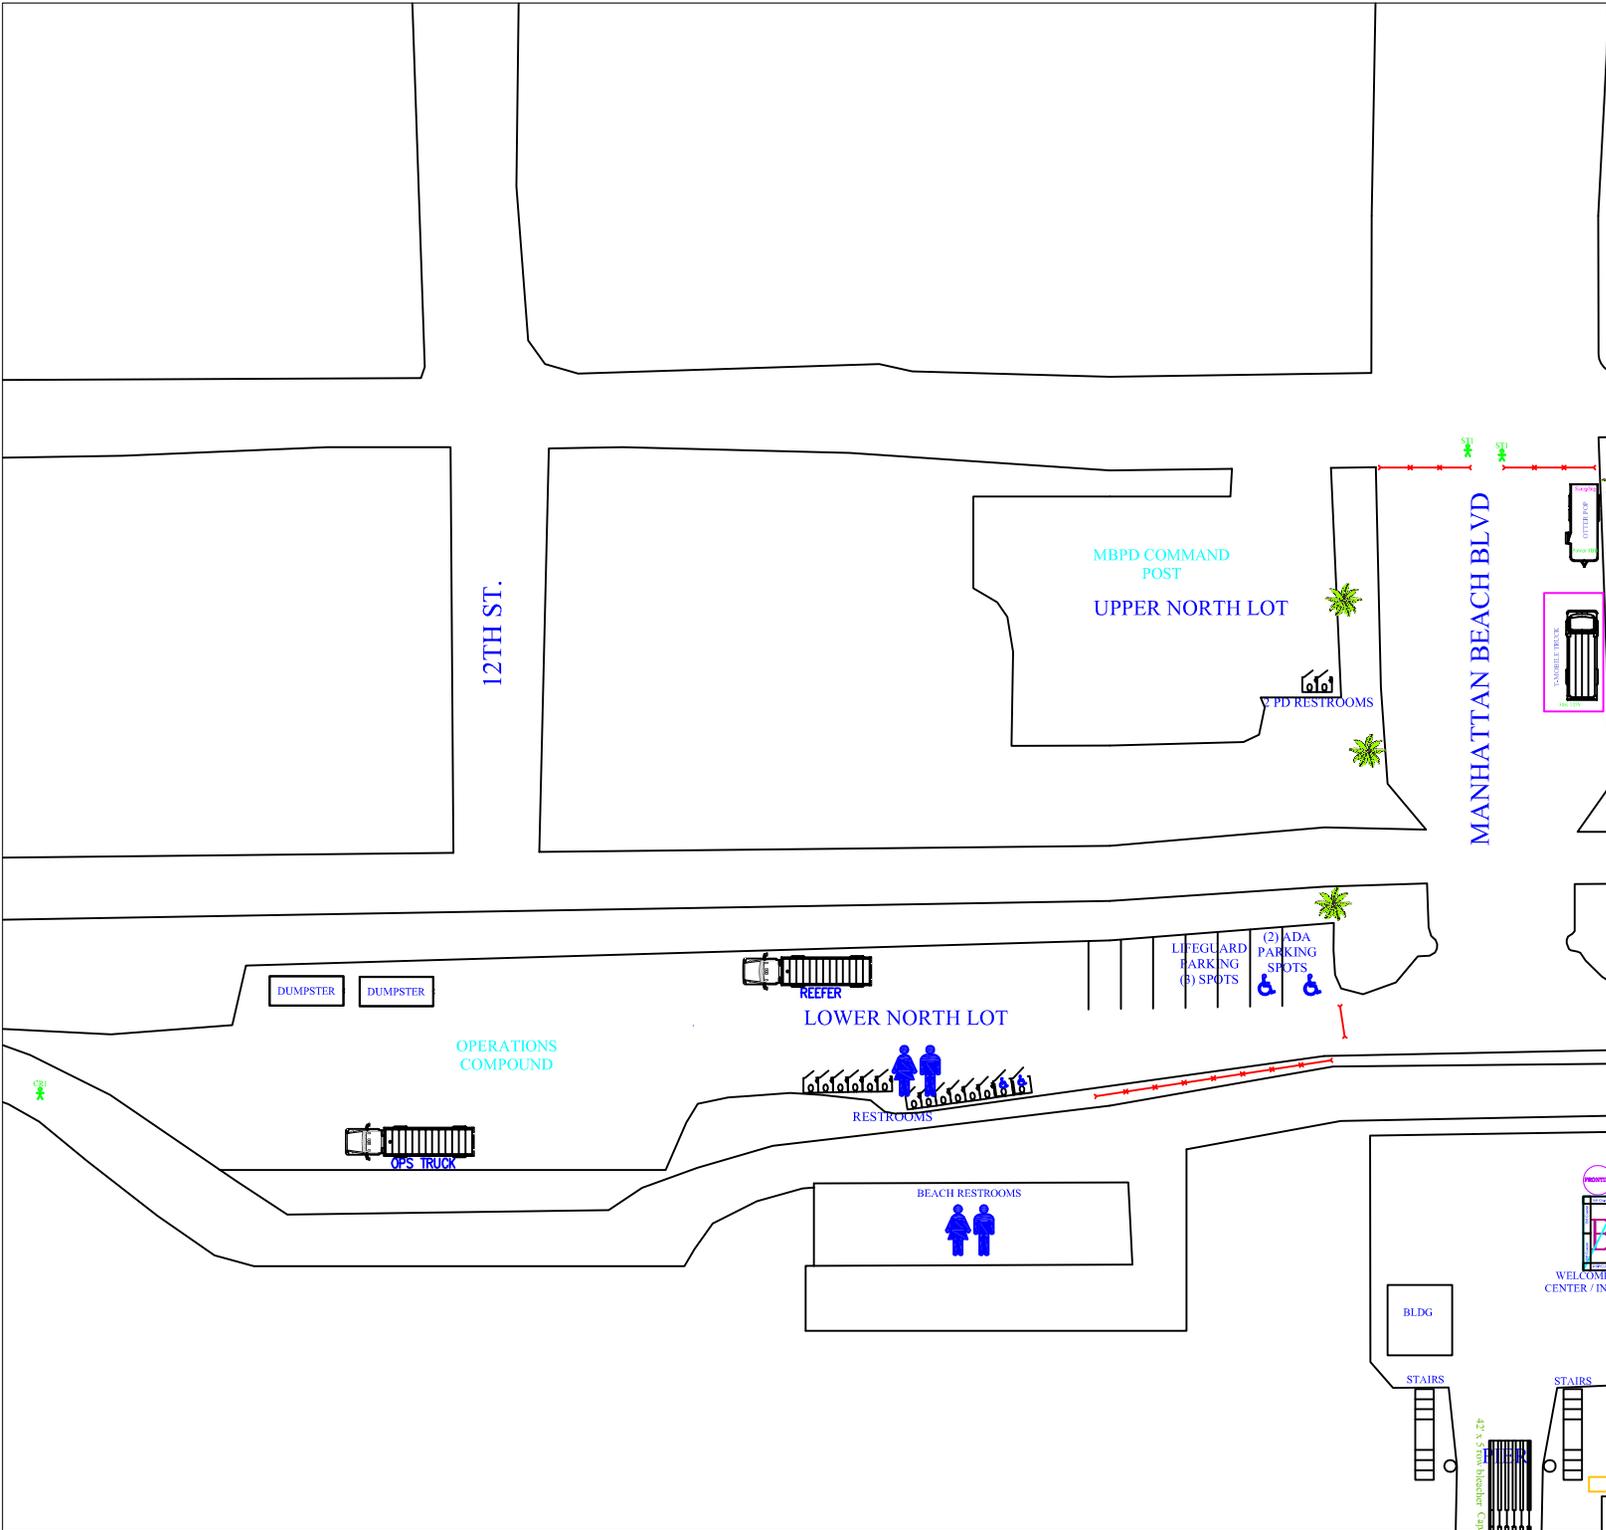

SCALE:
SEE SCALE

EVENT DATES:
AUG 16-19, 2018

VIEW:
ENTIRE FOOTPRINT

REV #:	SHEET #:
1	12
dated 02/5/18	

11TH PI

OCEAN DR.

CONTACT INFO:
IMG ACTION
SPORTS
12400 WILSHIRE
BLVD
LOS ANGELES, CA
90025



2018 MANHATTAN BEACH OPEN
SITE PLAN
100 MANHATTAN BEACH BLVD, MANHATTAN BEACH, CA 90266

2 ADA
PARKING

UPPER SOUTH LOT

NEED 10 SPACES

TV
COMPOUND

TV TRAILER

SAT TRUCK

WEBCAST

NDS B

(4) POTS Lines
TV TRUCK

CABLE
BRIDGE

11TH ST.

BANNER
TOWER

X
AVP

ENTRANCE

LOWER SOUTH LOT

OPS TRAILER
AVP TRAILER
PLAYER RESTROOMS

STAFF FOOD GRILLS

B
CATURING

REFEEDER

CATERING VAN

15' DRIVE LANE

FOOD

BEV

BIKE PARKING

VOLUNTEERS

VIP SUITE EAST

VIP SUITE PARKING


SCALE:
SEE SCALE

EVENT DATES:
AUG 16-19, 2018

VIEW:
ENTIRE FOOTPRINT

REV #:
1
dated 02/5/18

SHEET #:
11

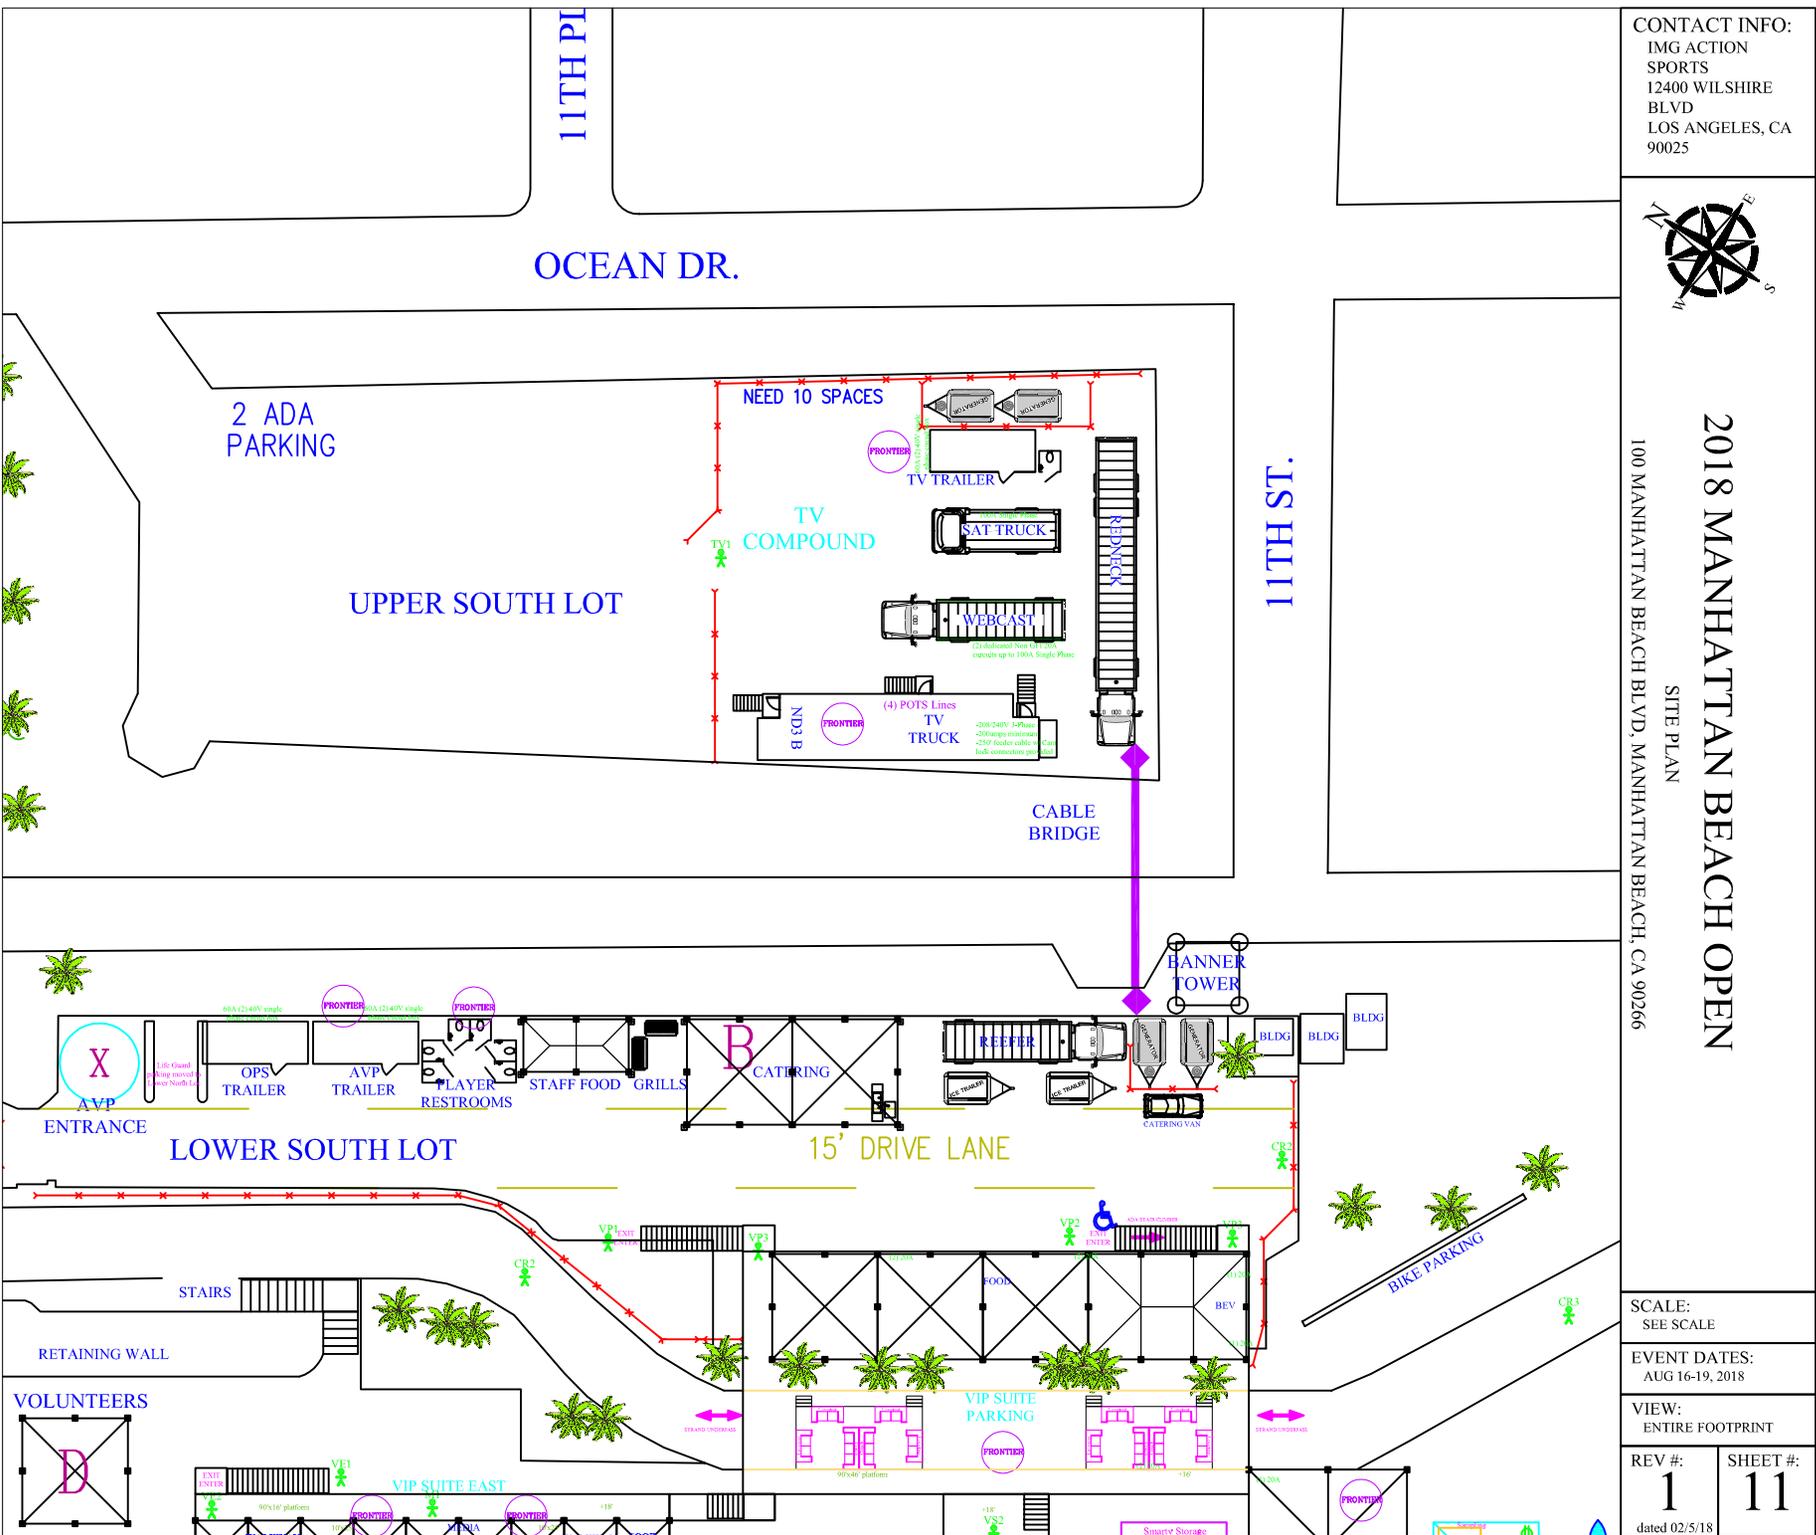

CONTACT INFO:
 IMG ACTION
 SPORTS
 12400 WILSHIRE
 BLVD
 LOS ANGELES, CA
 90025



2018 MANHATTAN BEACH OPEN


SITE PLAN
 100 MANHATTAN BEACH BLVD, MANHATTAN BEACH, CA 90266

SCALE: SEE SCALE	
EVENT DATES: AUG 16-19, 2018	
VIEW: ENTIRE FOOTPRINT	
REV #: 1	SHEET #: 13
dated 02/5/18	

STAIRS

STAIRS


42' x 5 row bleacher Capacity 144 Seats
 42' x 5 row bleacher Capacity 144 Seats

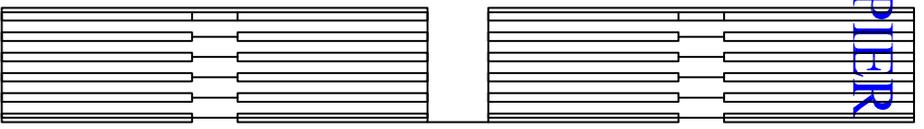


PIER CEREMONY
 (2) 20A



(1) 208V 150A
 Total Service 5 Wire
 Camlock
JUMBO-TRON

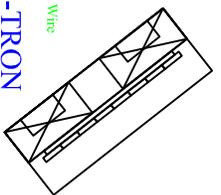


60' x 11 row bleacher Capacity 410 Seats

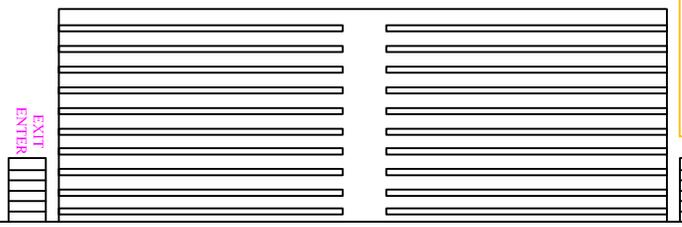

JIB CAM
 12X6
 (1) 200A



ADA SEATS

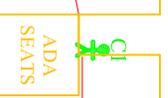


FRONTIER


RIBBON BOARD

RIBBON BOARD

RIBBON BOARD
 90'x60'

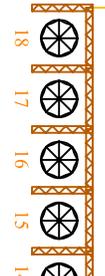

102' x 7

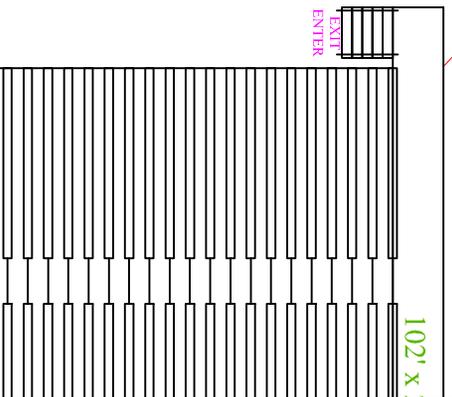

TOUR DRAWBOARD
 AND STAGE
 90'x10' +3'

10' x 3 row bleacher
 120 Seats

