


MVSC_ILLUSTRATIVE SITE PLAN

MVSC TOTAL Existing GLA	572,837 SF
Total Building Demo	(-41,342 SF)
Macy's Men's De-commissioned Area	(-7,656 SF)
Total Village GLA+K1+K2	62,062 SF
Macy's Expansion	60,000 SF
MVSC Total GLA	645,901 SF

MVSC Required Parking @ 4.10	2,653
MVSC Actual Parking/ Plan	2,726
MVSC Parking Ratio	4.22

Total Village GLA	62,062 SF
Demo CPK Bldg (J1,J2,H1,H2)	(-13,955) SF
Net New GLA	48,107 SF
Allowable Net New GLA	50,000 SF

A	5,394	SF
B	18,298	SF
C	19,841	SF
D	5,938	SF
E	7,114	SF
G	3,313	SF
K	2,164	SF
Total GLA	62,062	SF

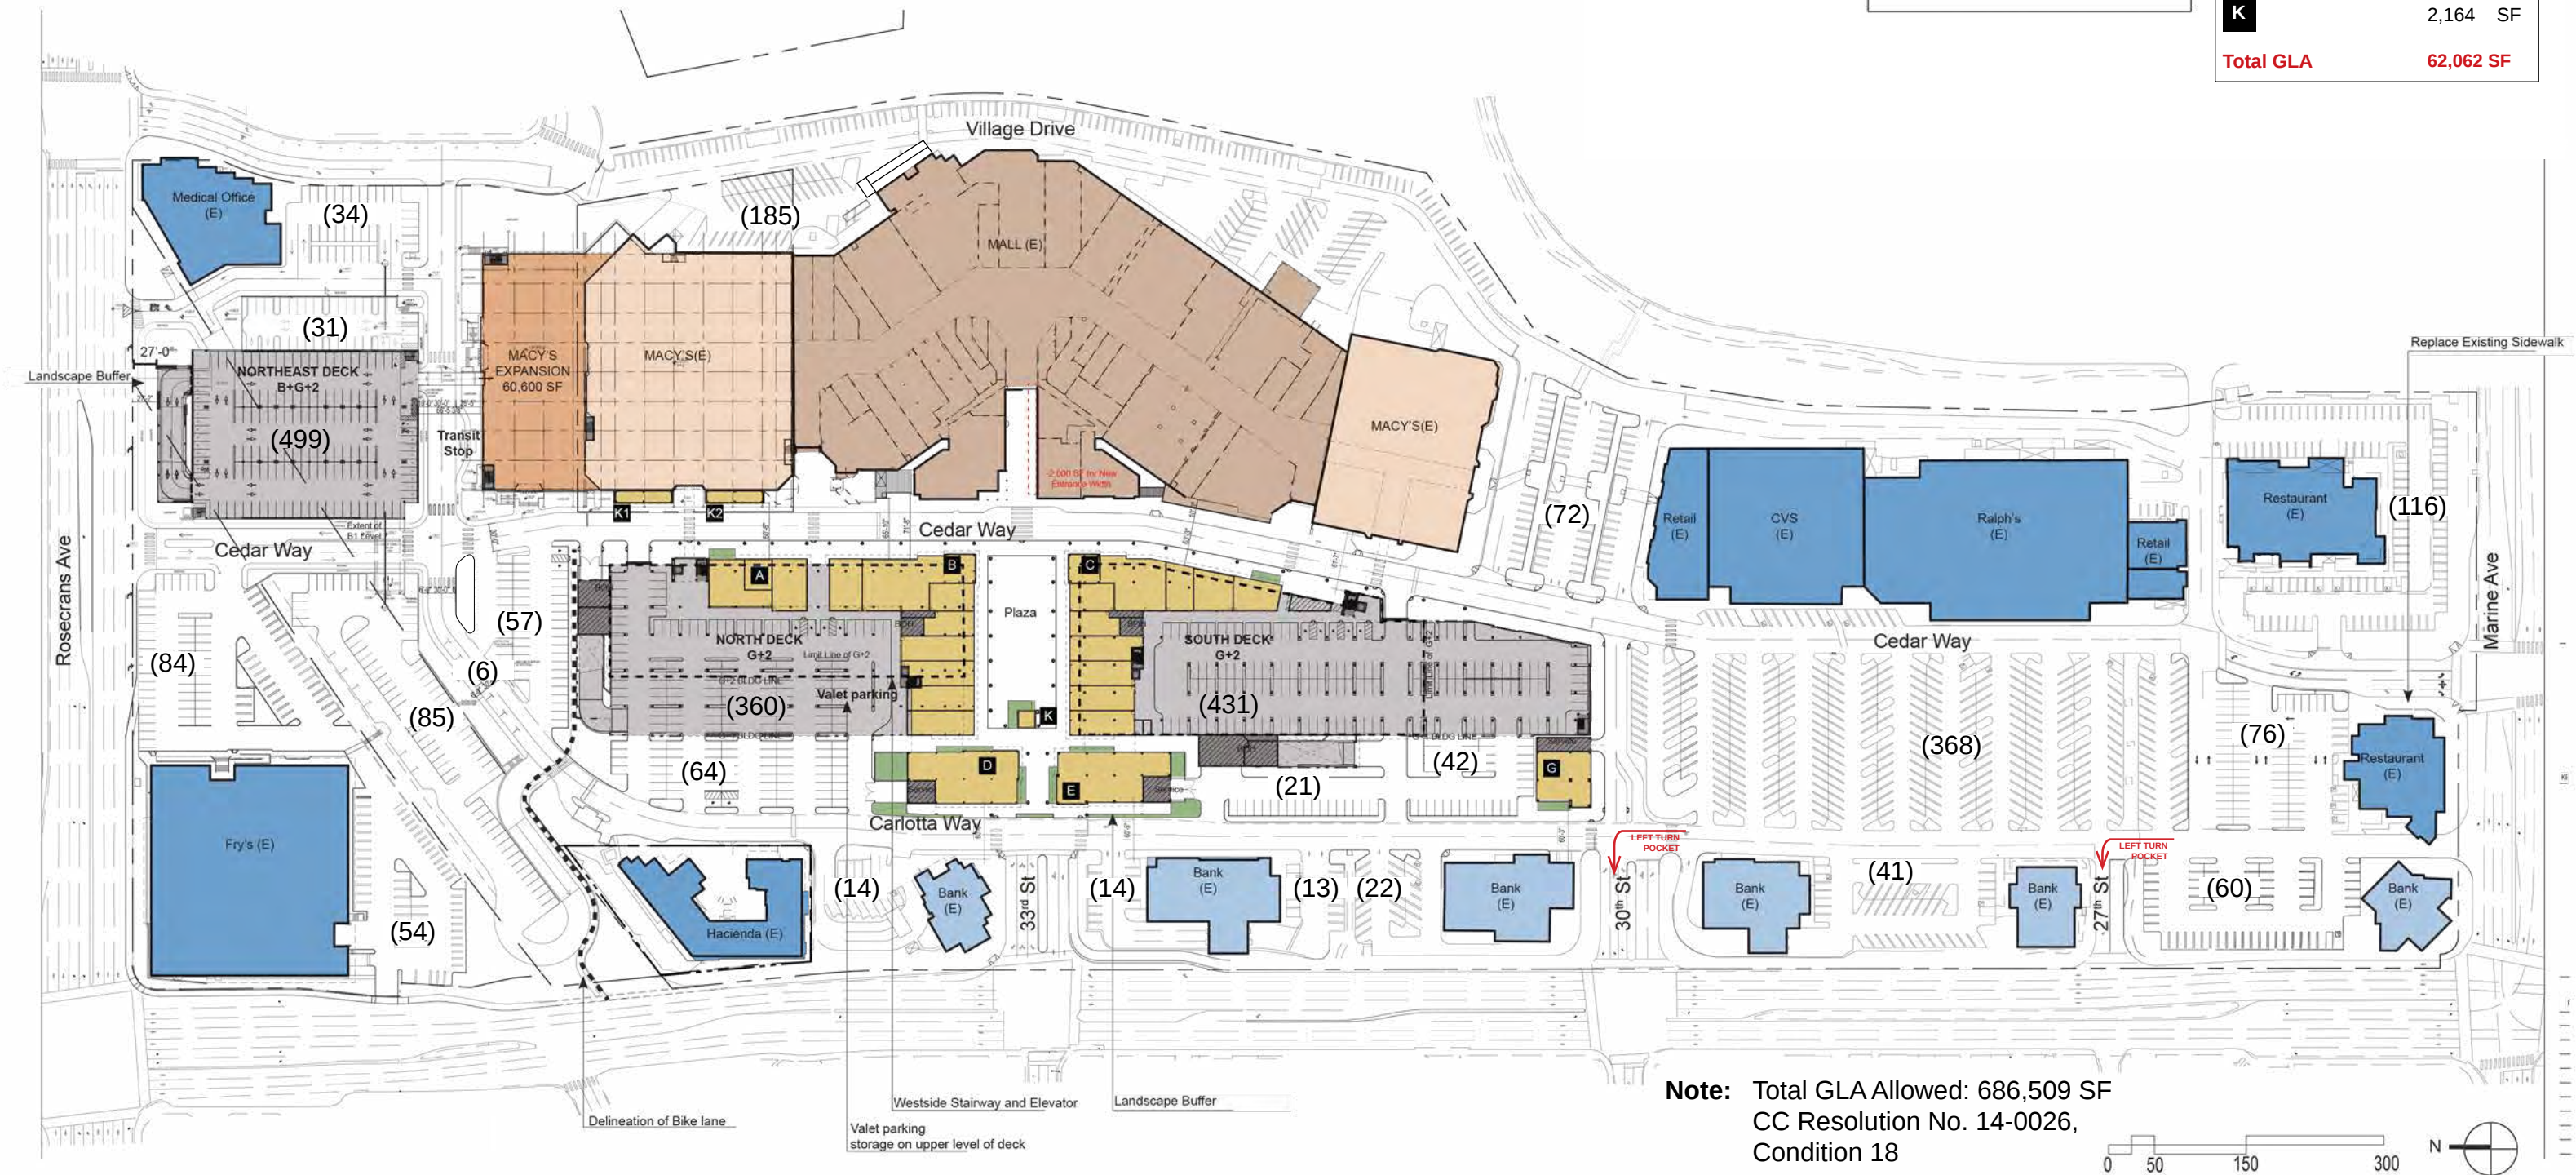

Note: Total GLA Allowed: 686,509 SF
CC Resolution No. 14-0026,
Condition 18