


Estimation of Allowable Height
Parking Structure Lot 4

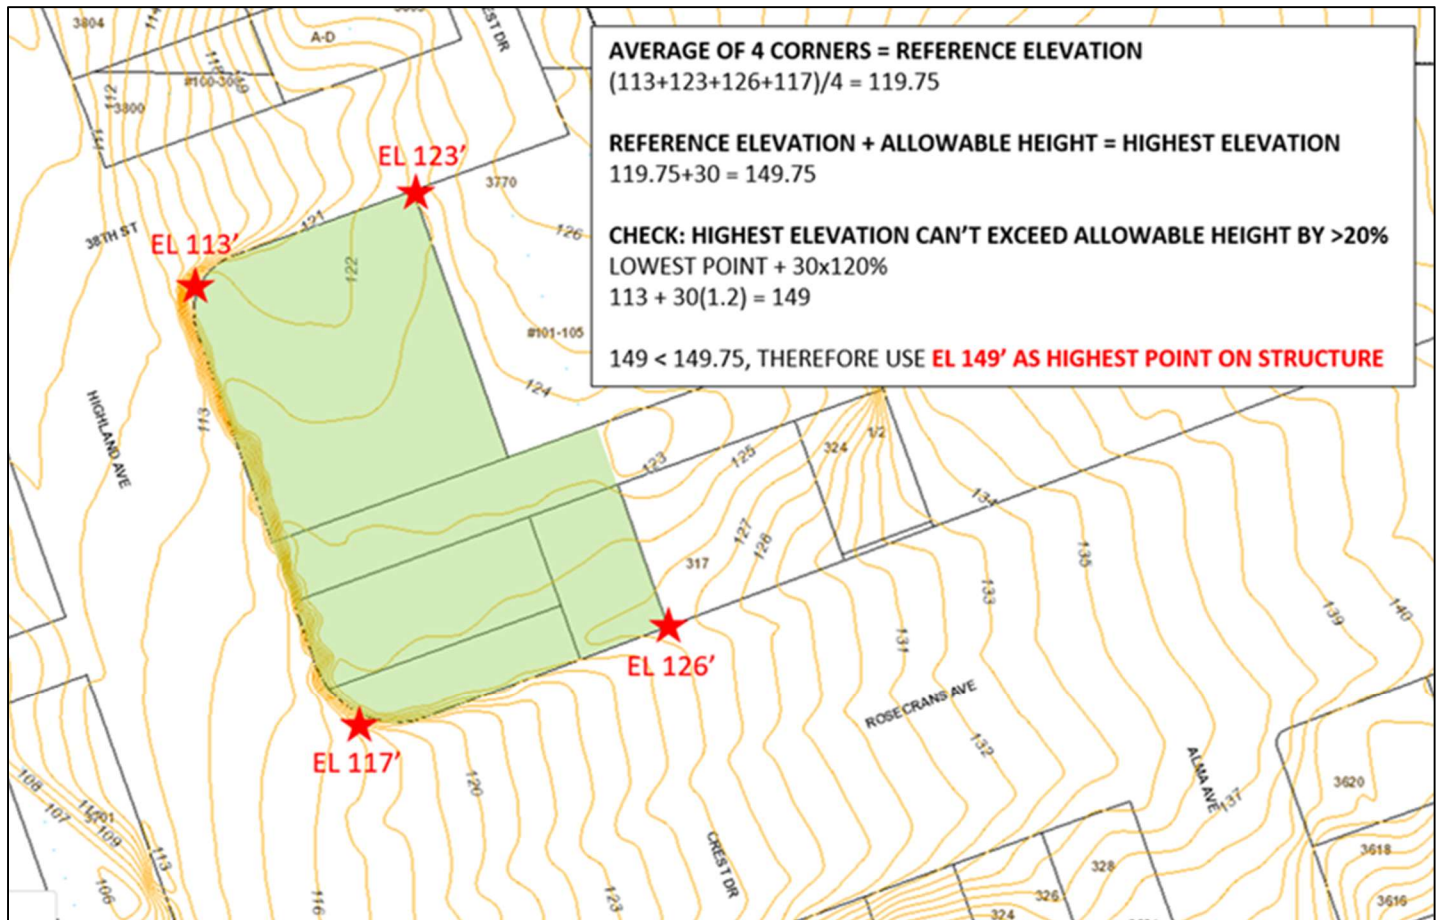

Allowable Height Estimated in Accordance with Section A.60.050 of the Manhattan Beach Local Coastal Program. Existing elevations are approximate. Determination of actual allowable height would require site-specific survey data.