


Southwest Corner Highland Avenue/19th Street

A-1- Site Plan


TCP18-06 (ODAS)MBCH06

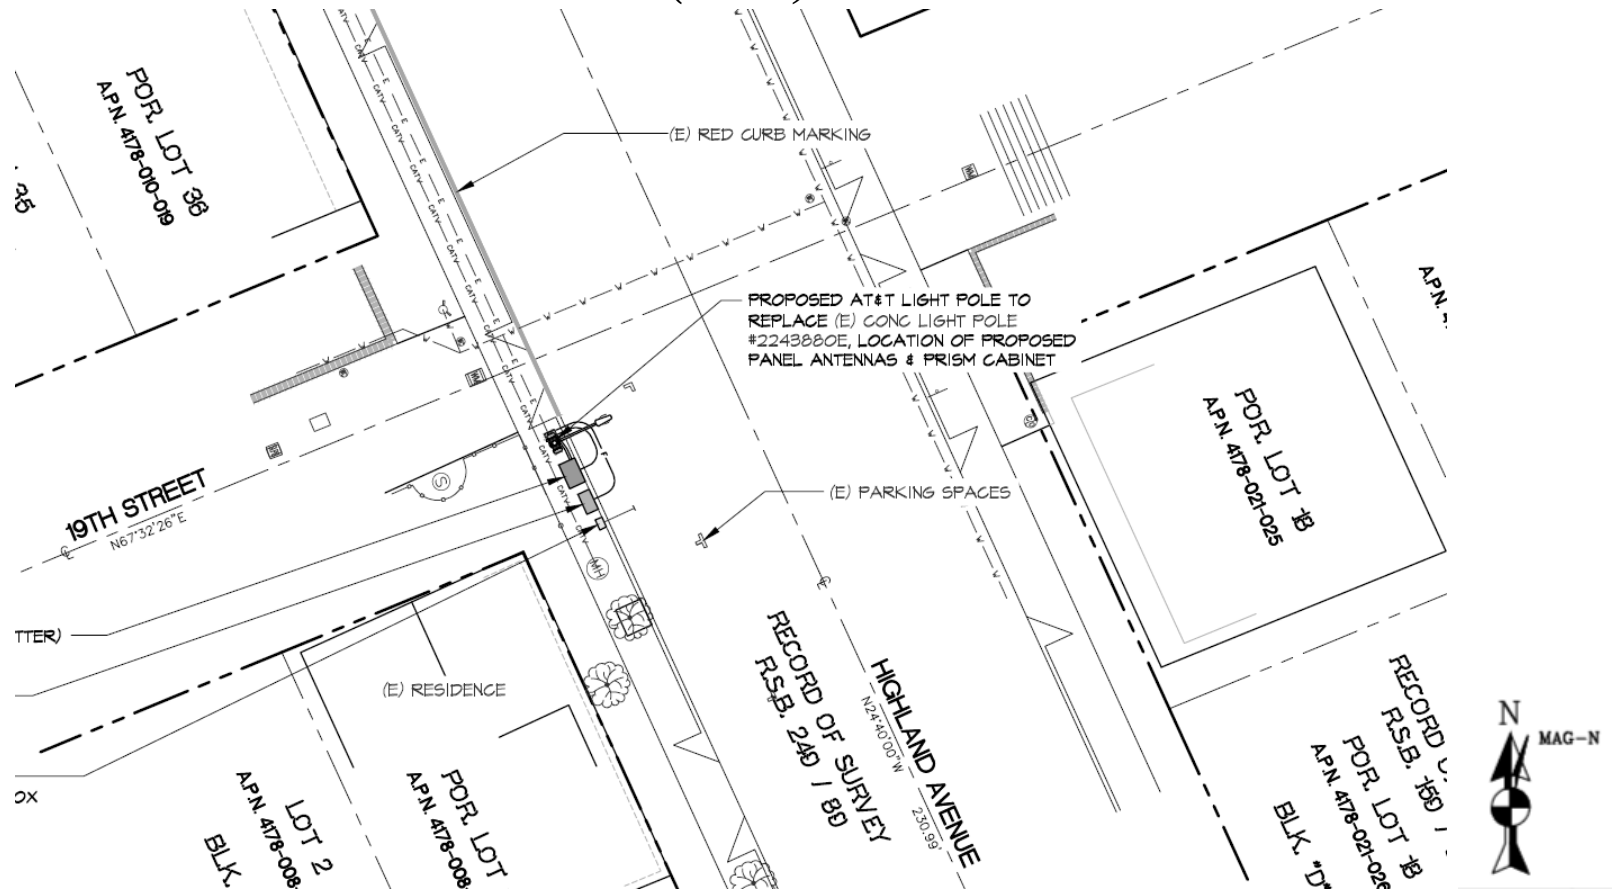

Northeast Corner N. Ardmore Ave. / 2nd Street

A-2- Site Plan


TCP18-11 (ODAS)MBCH17

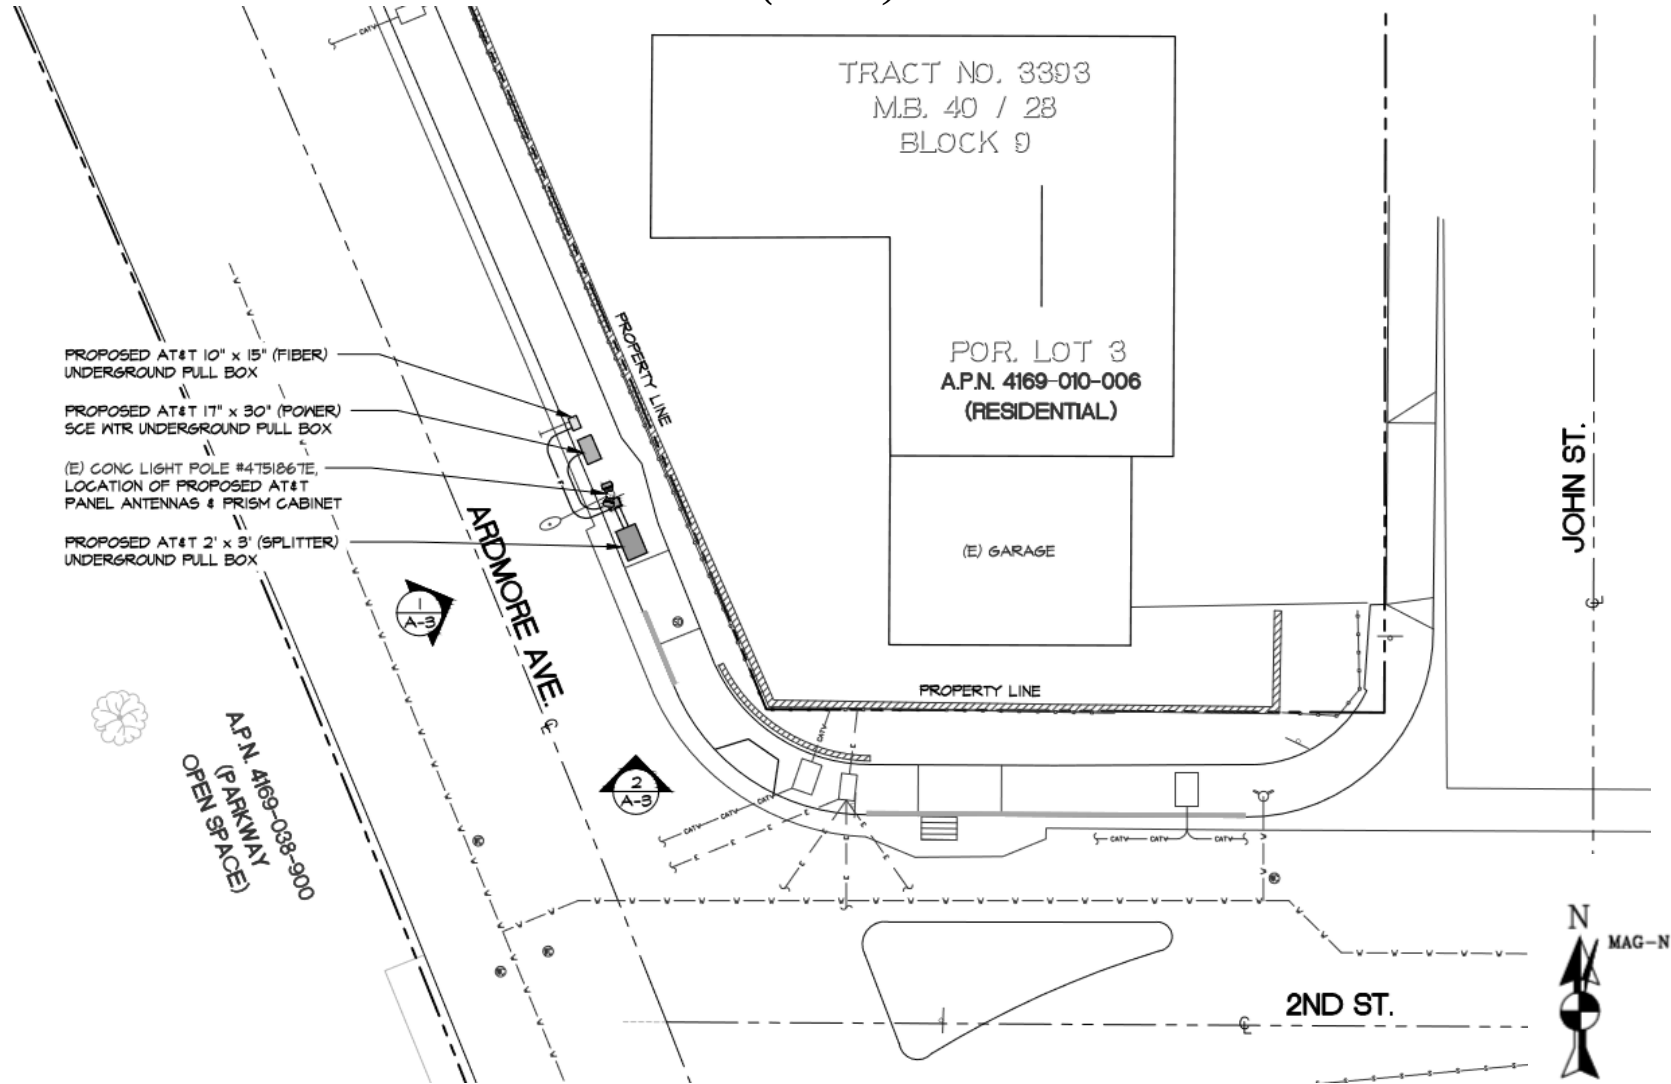

Southeast Corner N. Ardmore Avenue/9th Street

B-1- Site Plan


TCP18-09 (ODAS)MBCH16

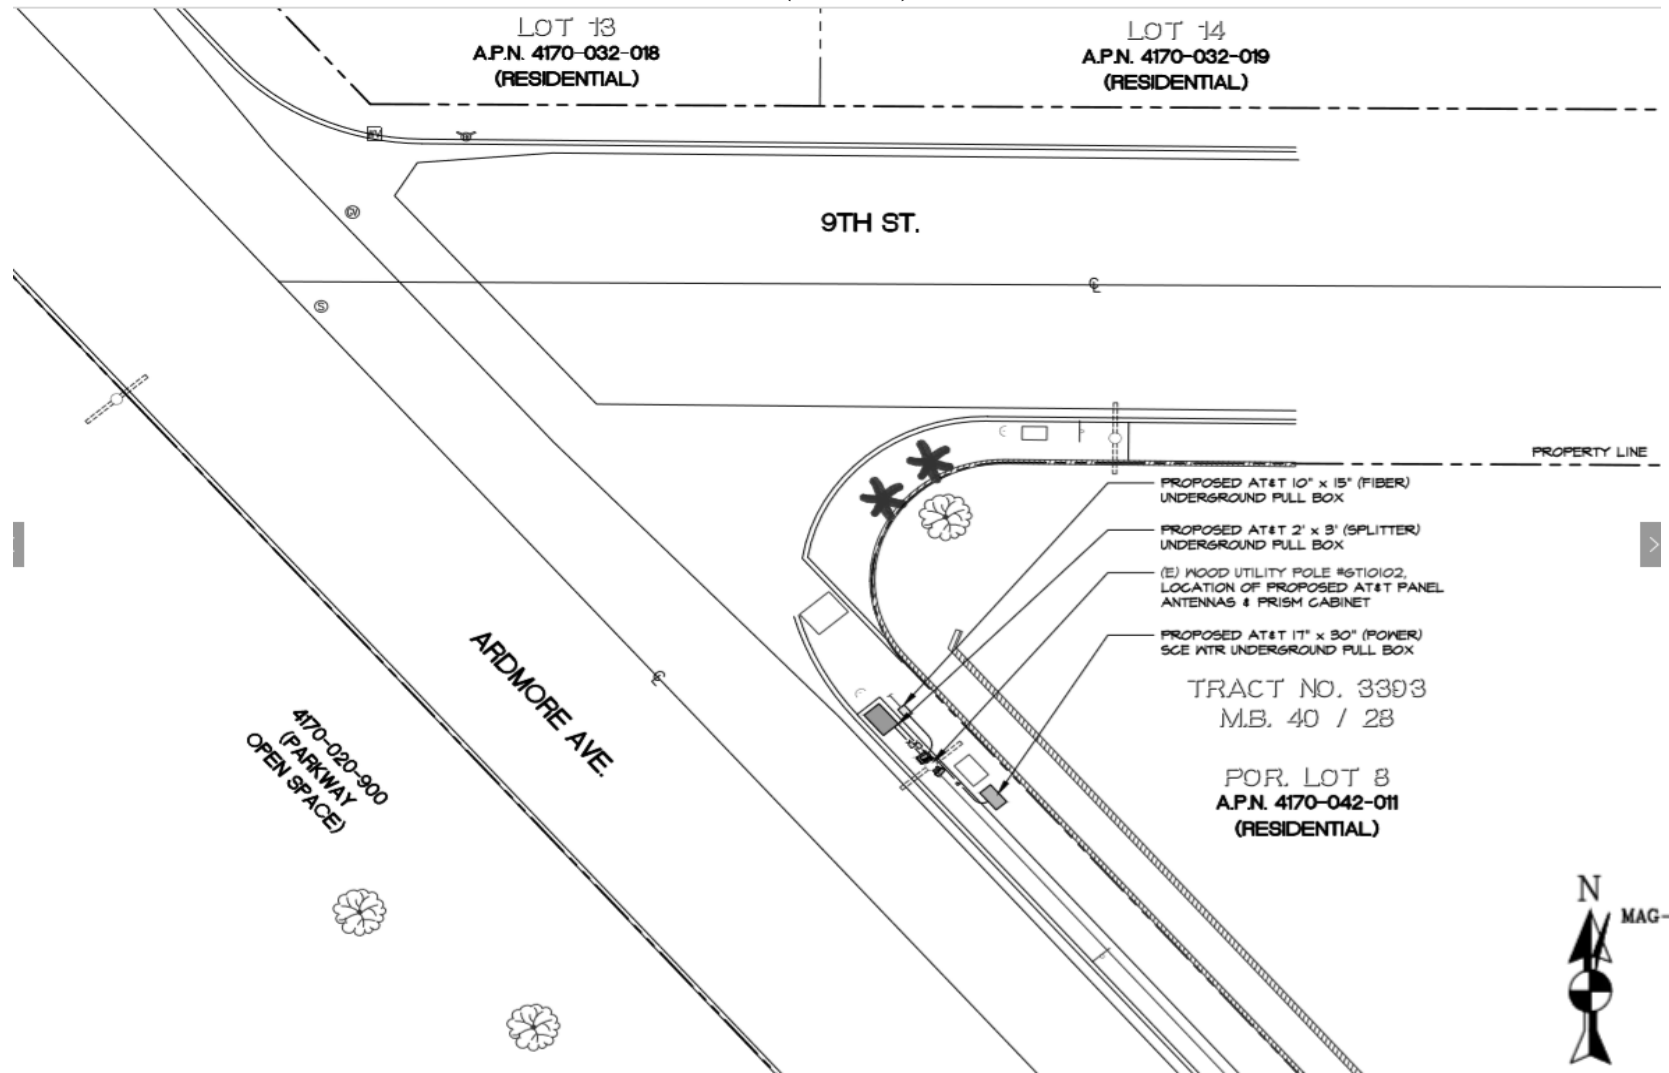

Northeast Corner Deegan Place/14th Street

B-2- Site Plan


TCP18-10 (ODAS)MBCH18

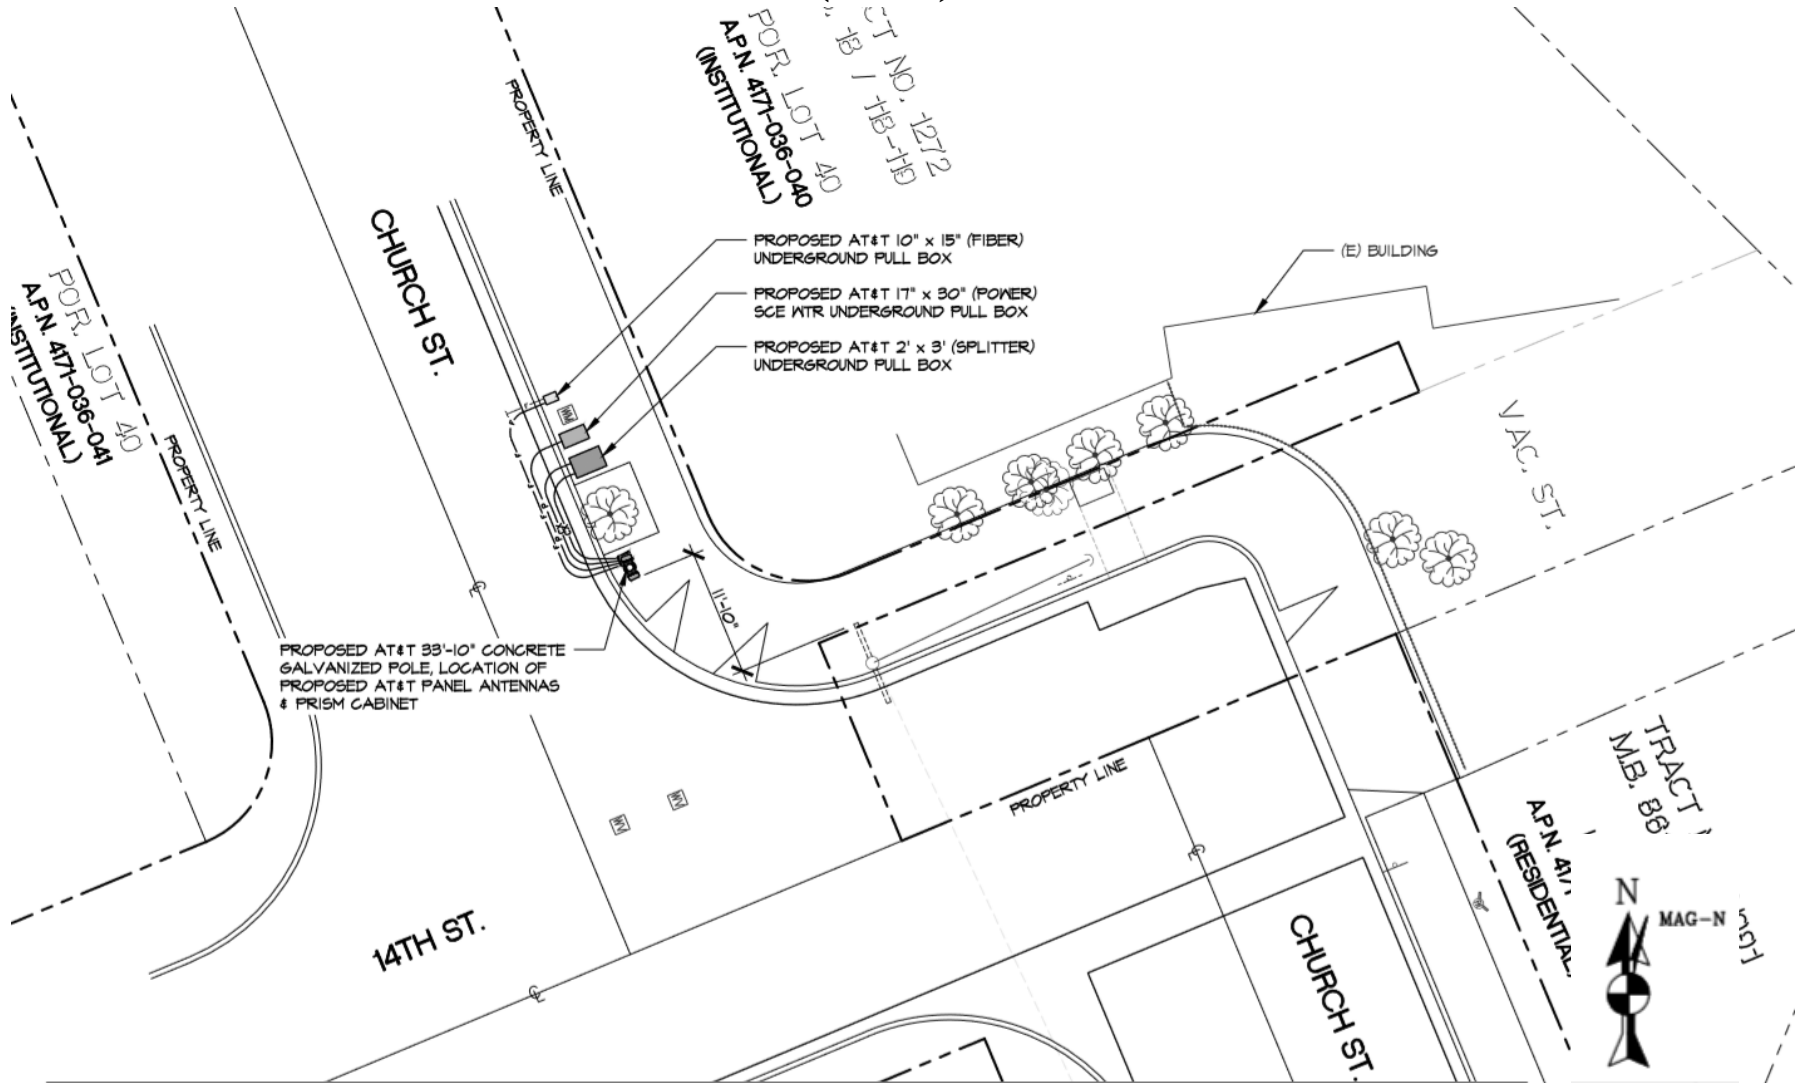

1400 Highland Avenue (City Hall)

C-1- Site Plan TCP18-15

EXISTING:

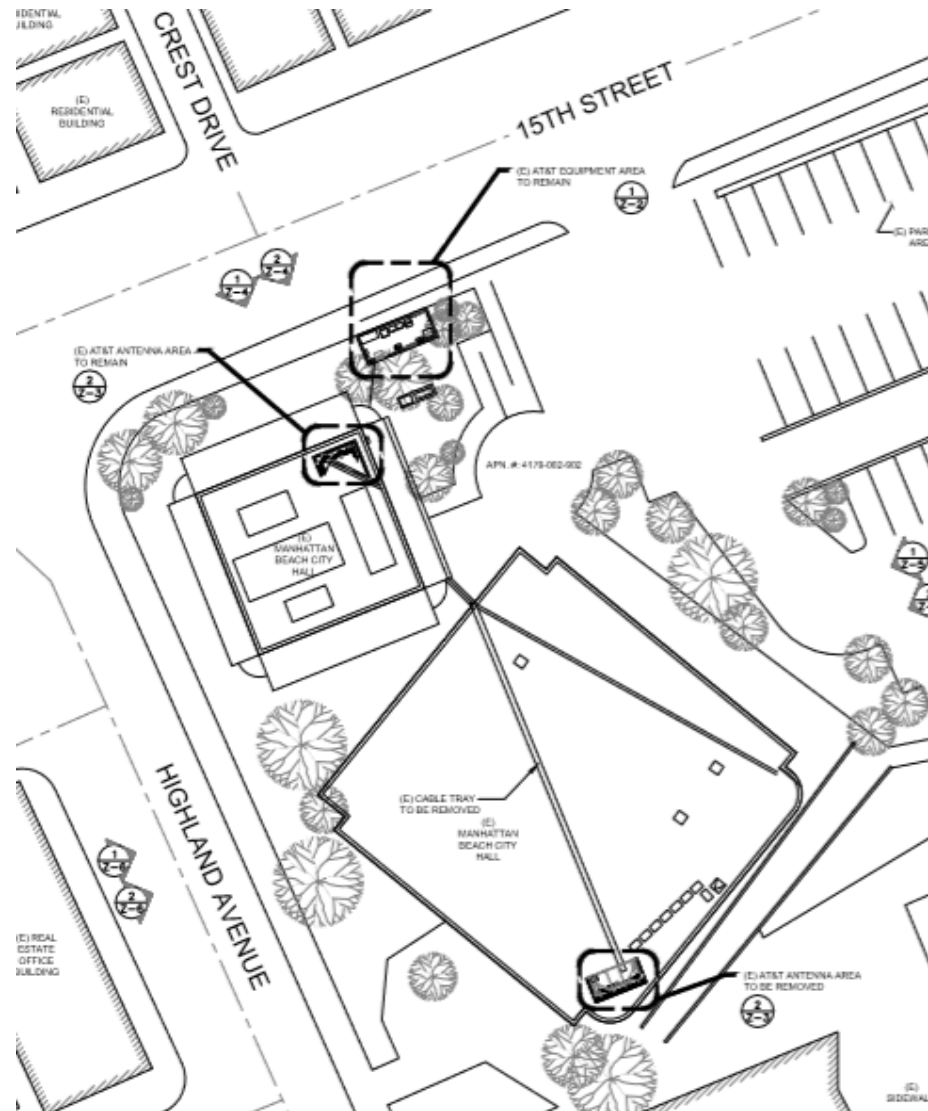

1400 Highland Avenue (City Hall)
C-1- Site Plan TCP18-15

PROPOSED:

