




7 FENCE ENLARGED ELEVATION
3/4" = 1'-0"

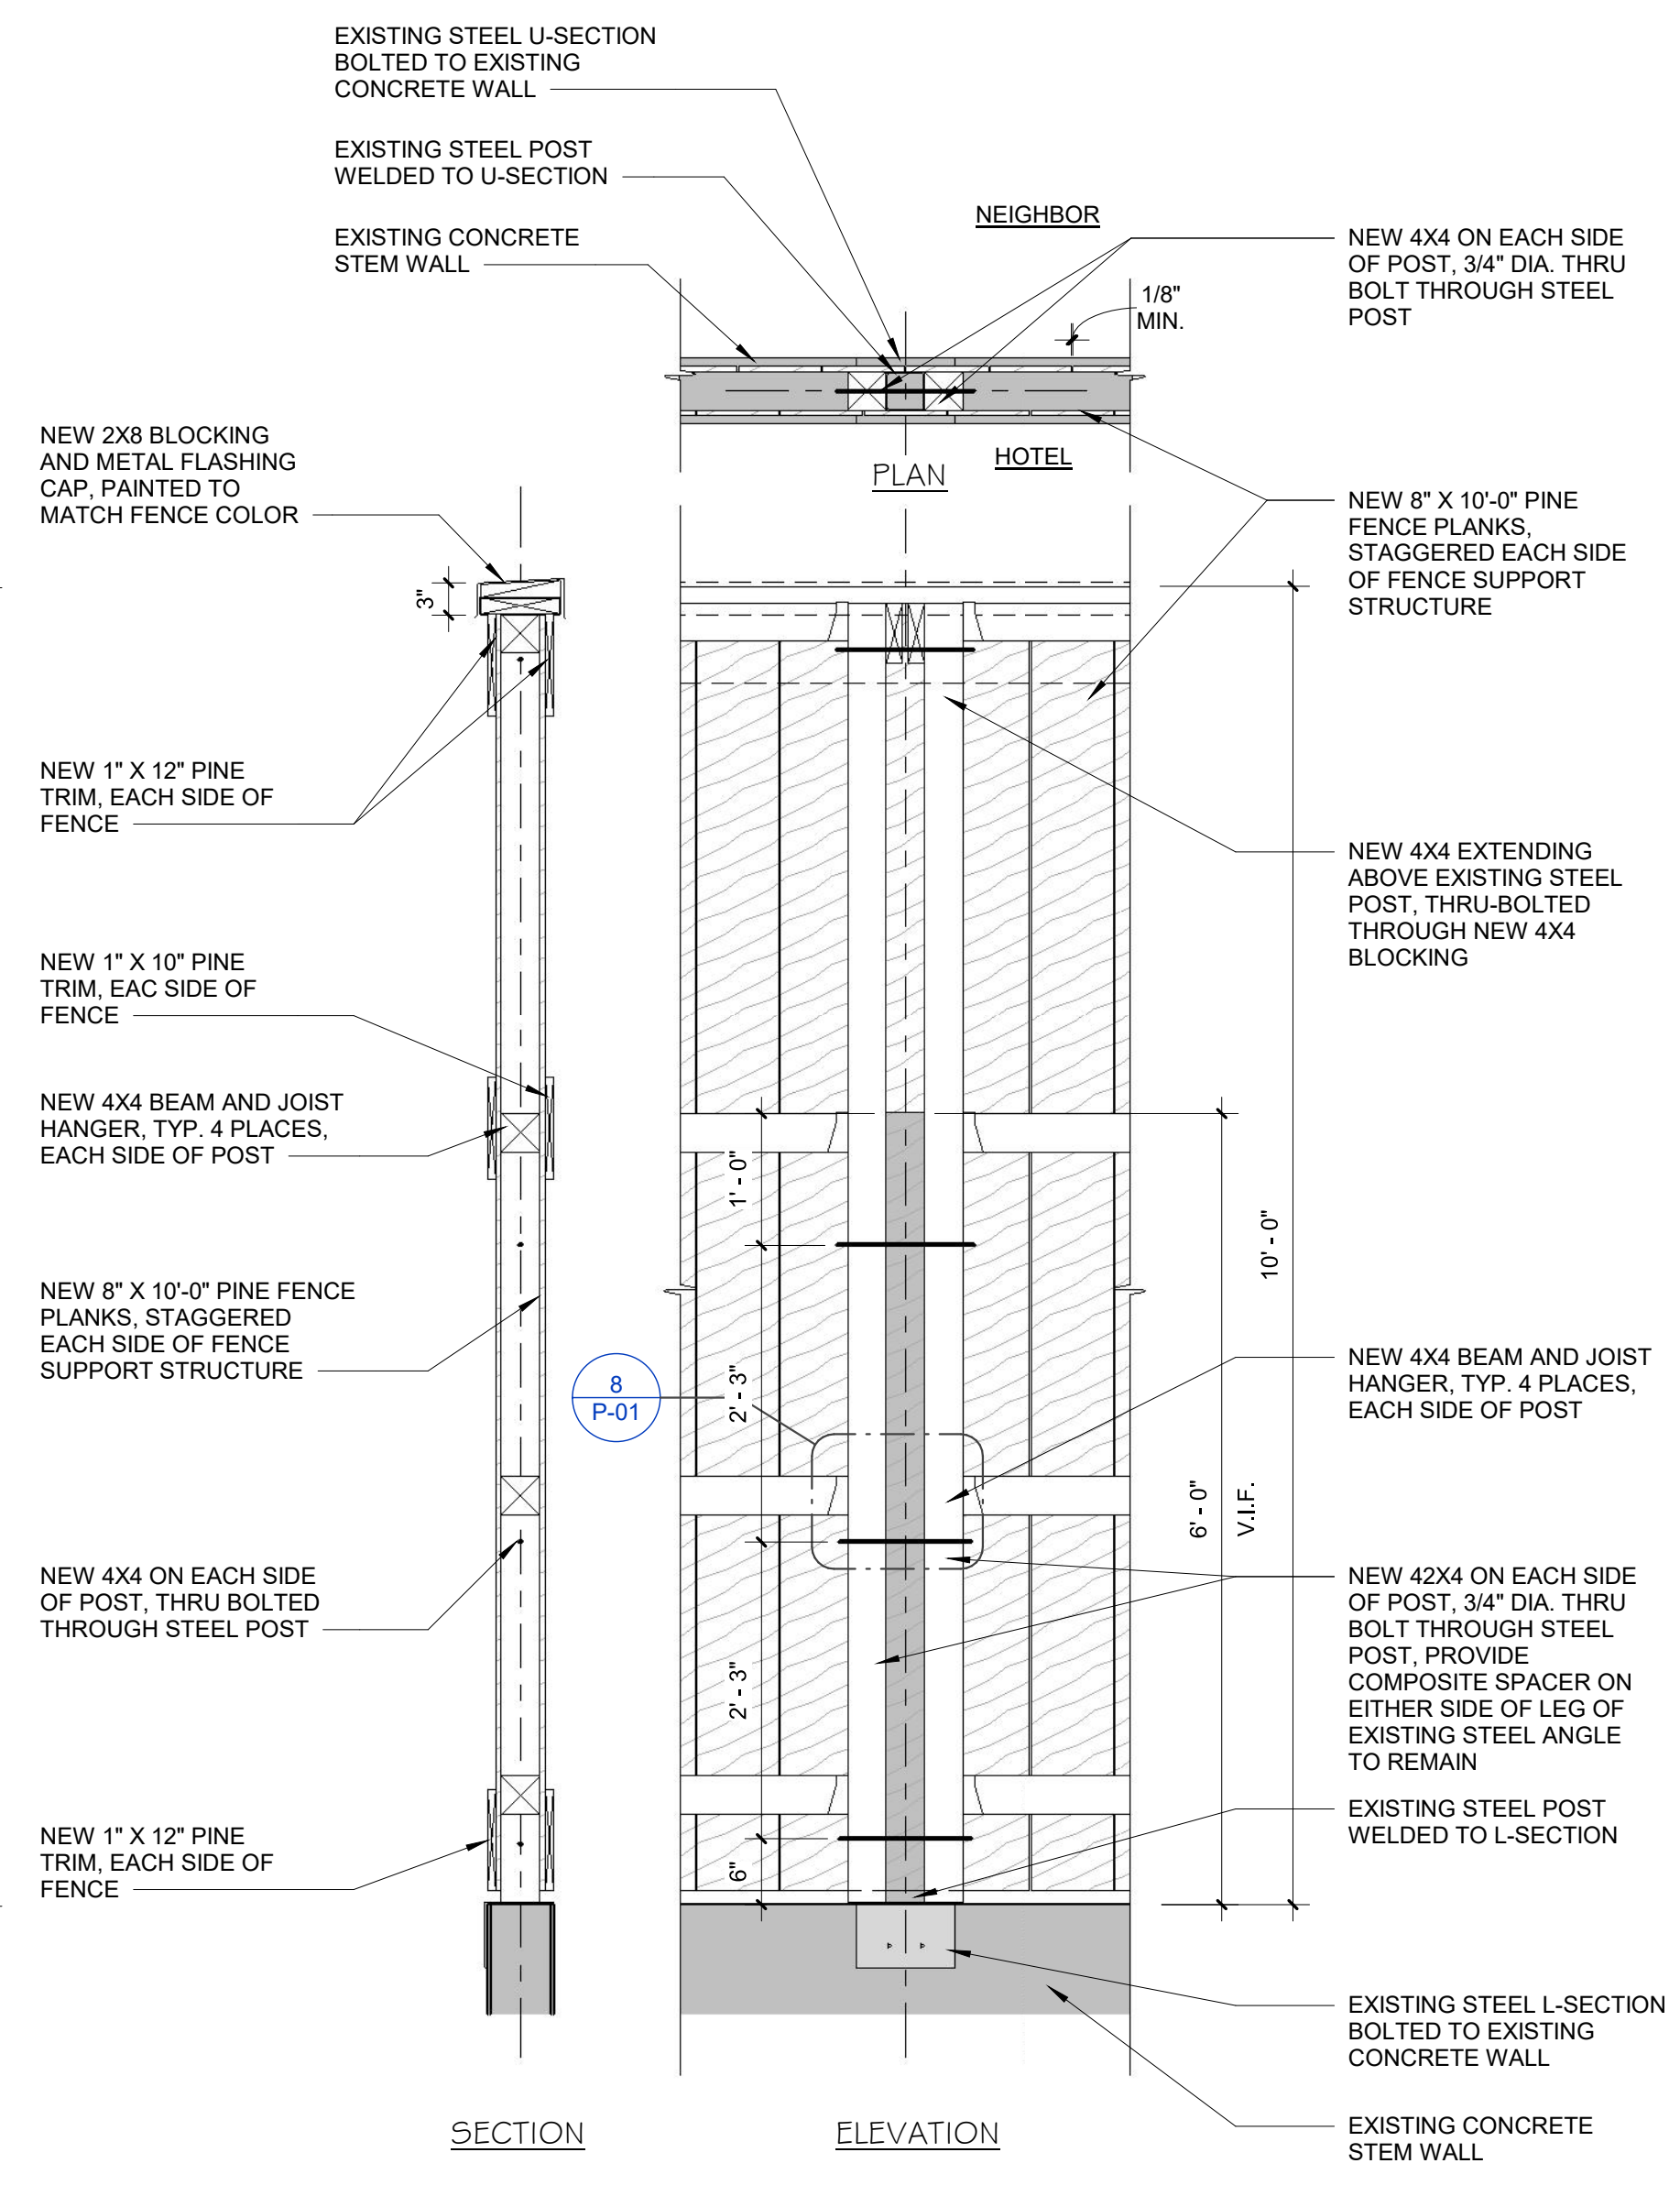


5 FENCE DETAIL - NEW
3/4" = 1'-0"

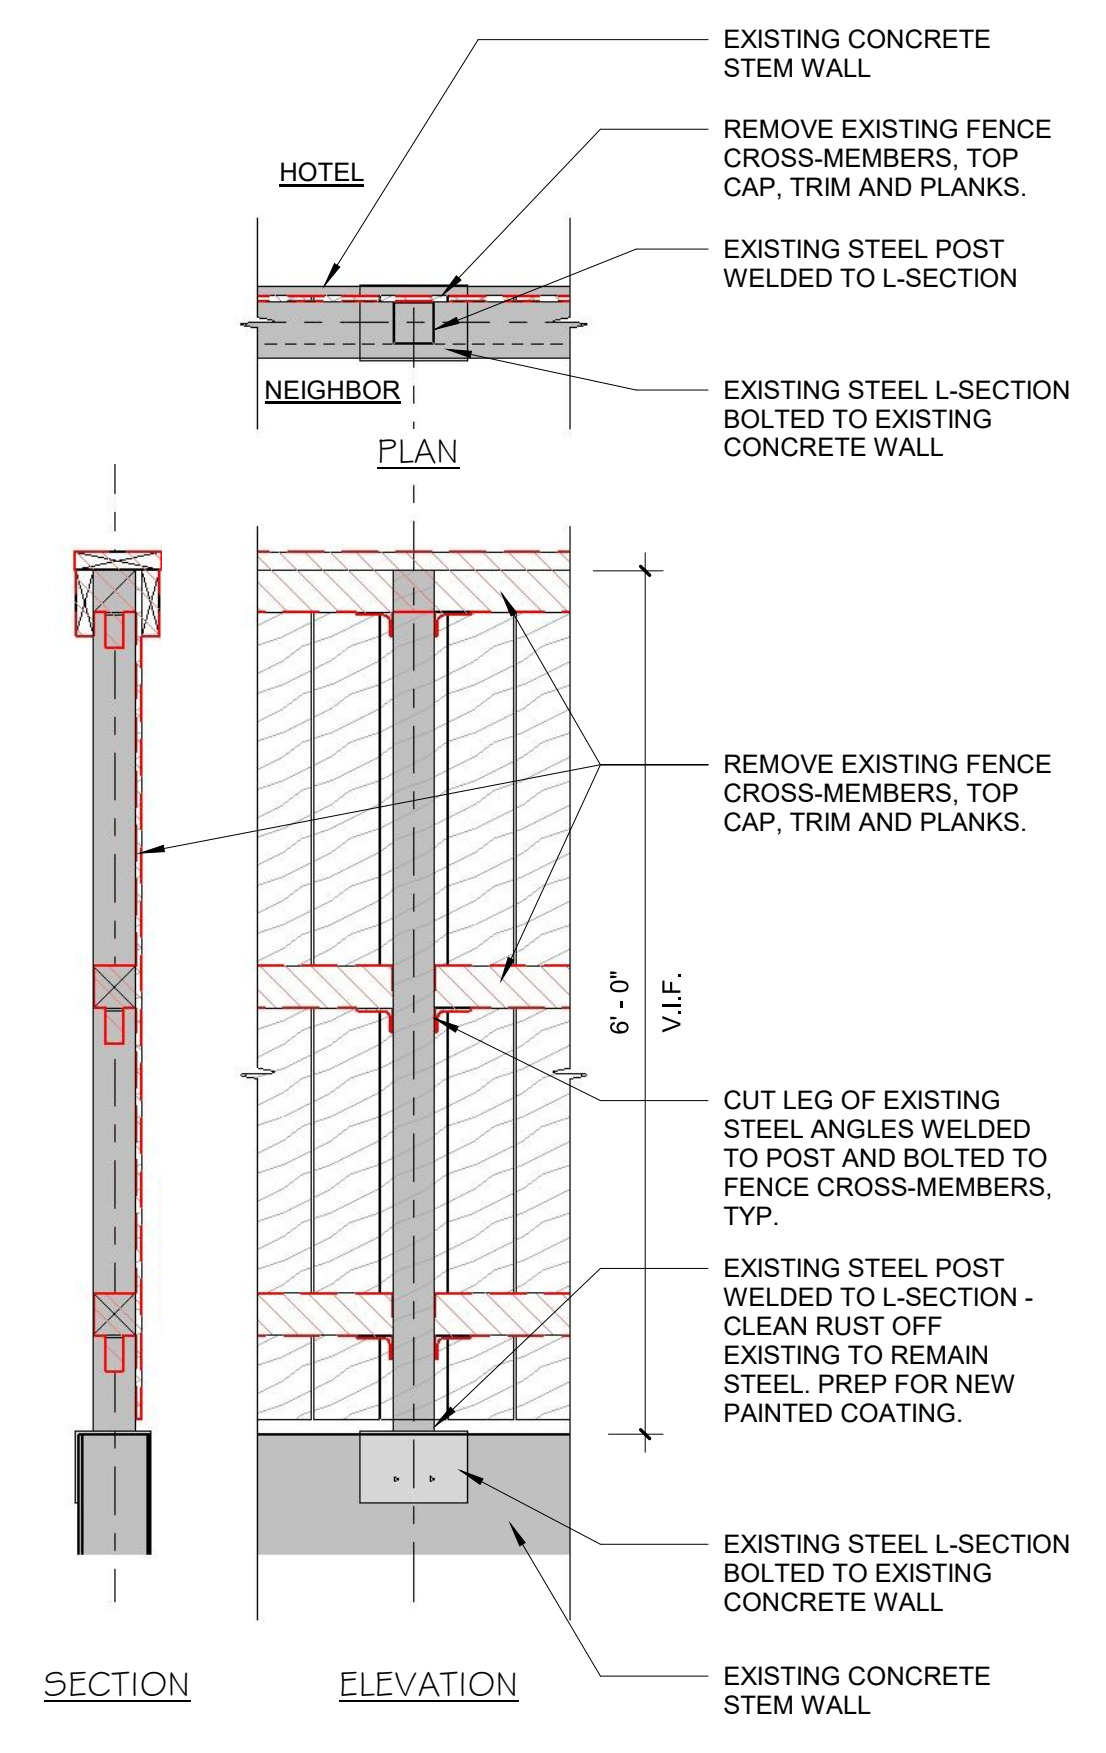


4 FENCE DETAIL - DEMO
3/4" = 1'-0"

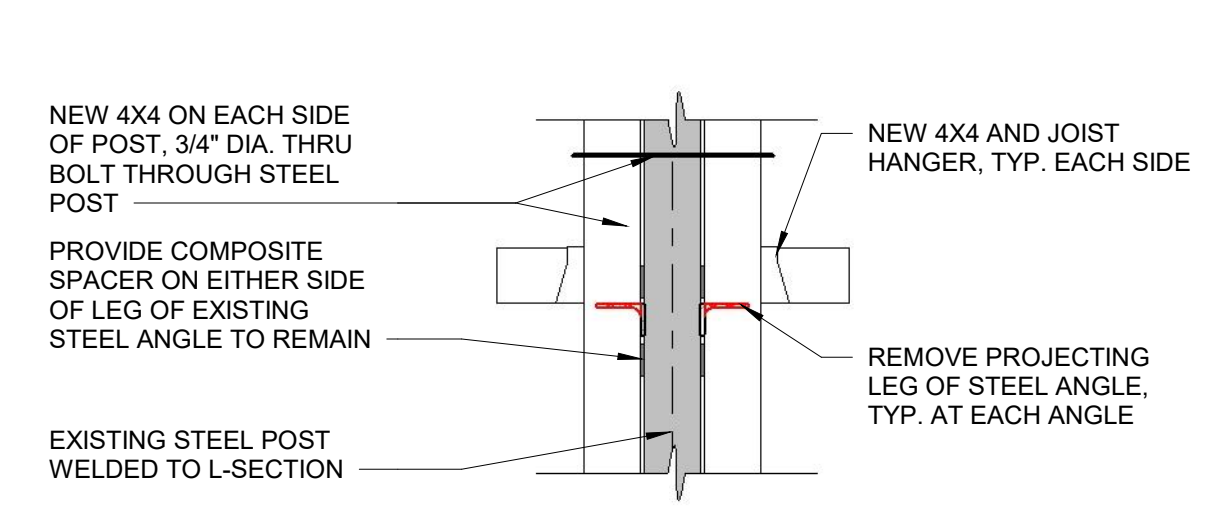


8 DETAIL AT EXISTING ANGLE
1" = 1'-0"

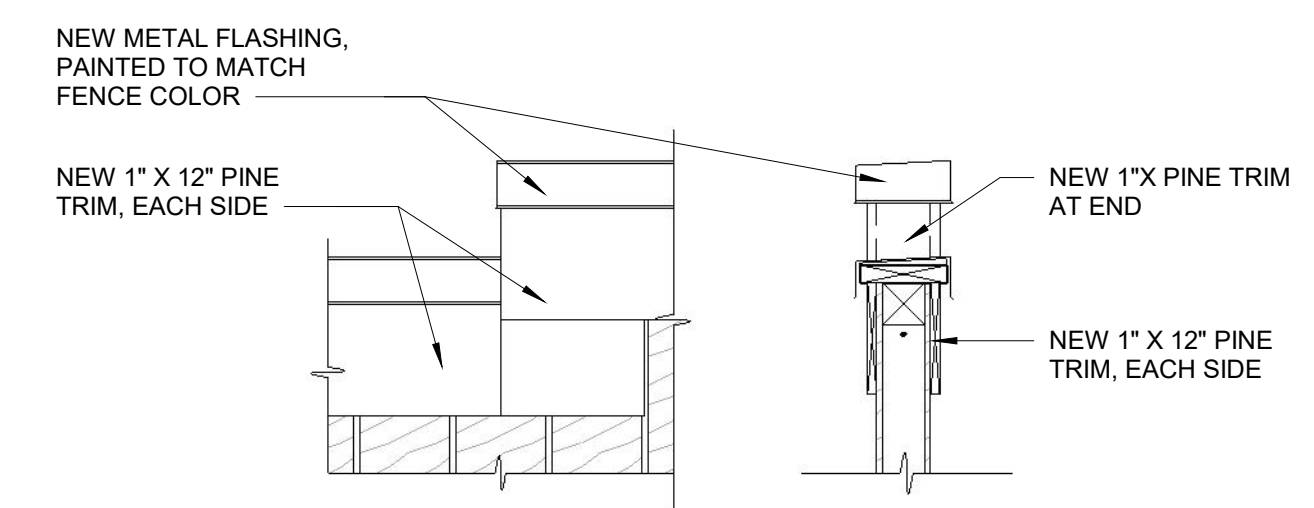


6 FENCE STEP DETAIL
3/4" = 1'-0"

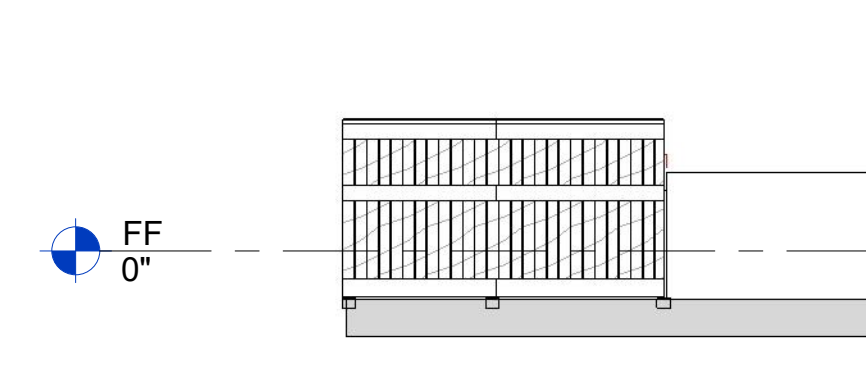


3 FENCE ELEVATION - SOUTH
3/32" = 1'-0"

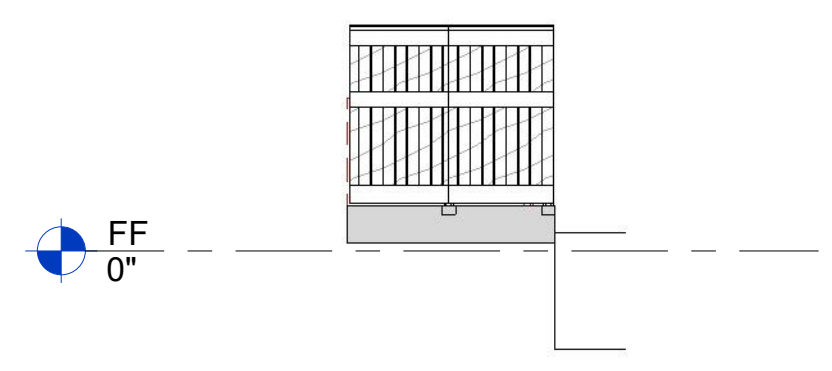


2 FENCE ELEVATION - NORTH
3/32" = 1'-0"

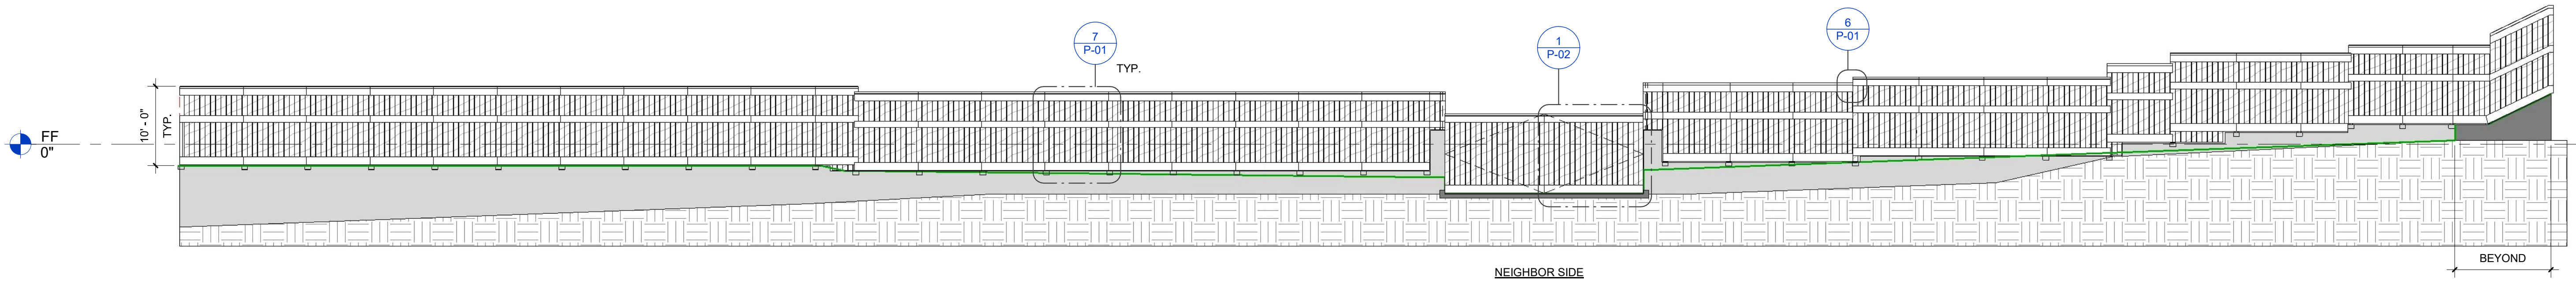


1 FENCE ELEVATION - EAST
3/32" = 1'-0"

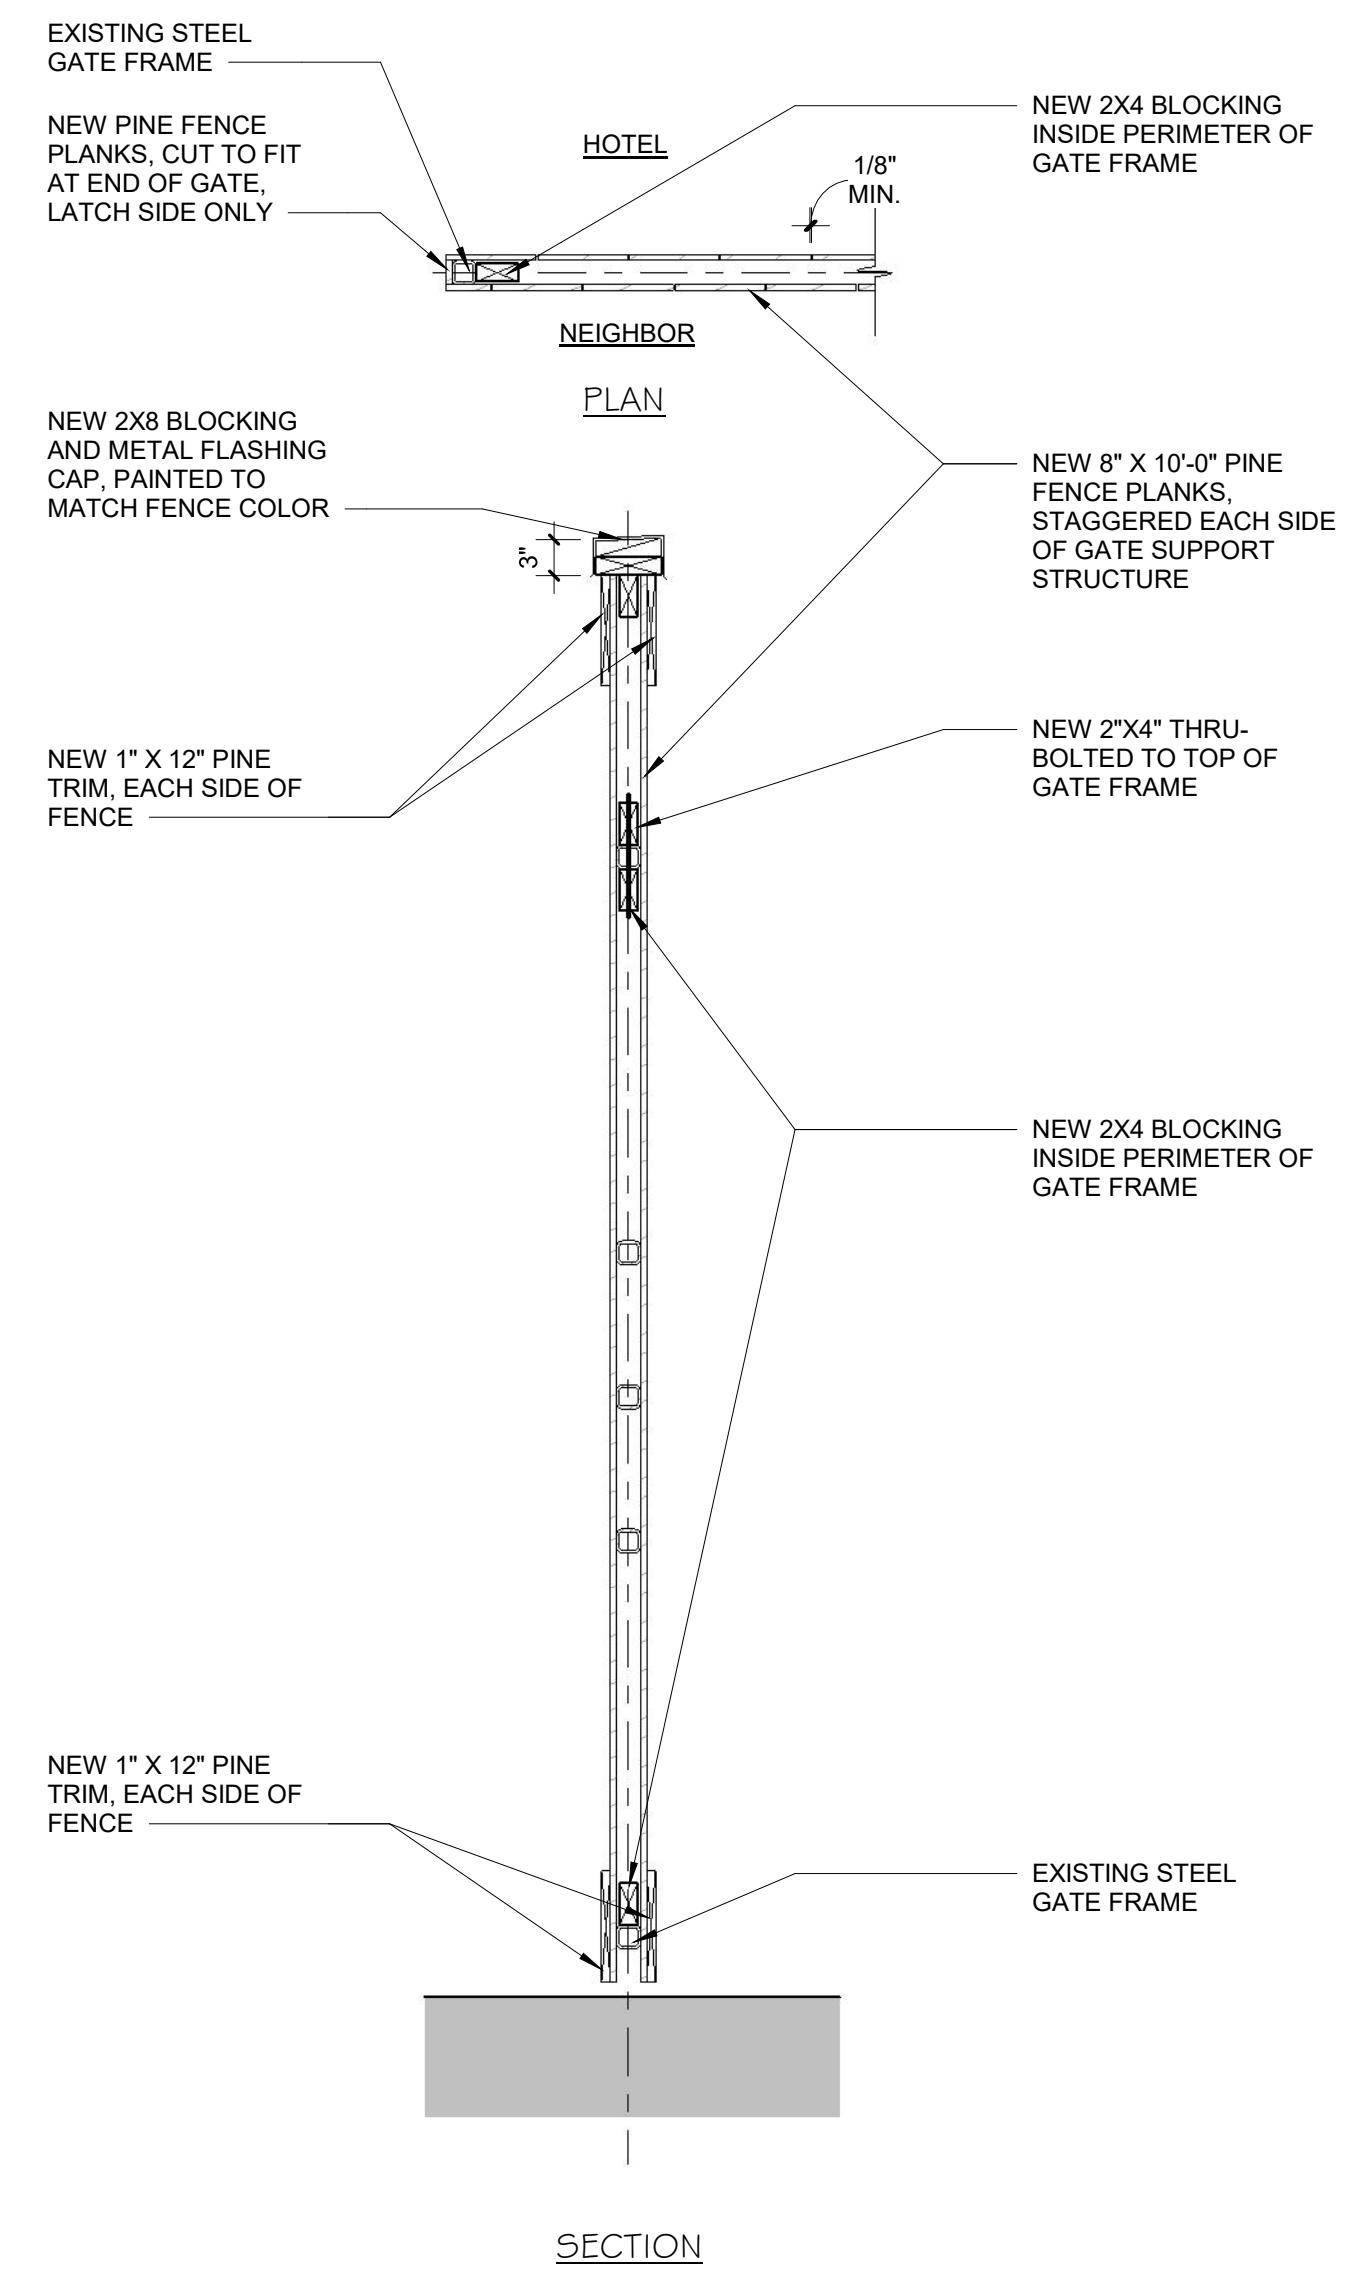


2 GATE DETAIL - NEW
3/4" = 1'-0"

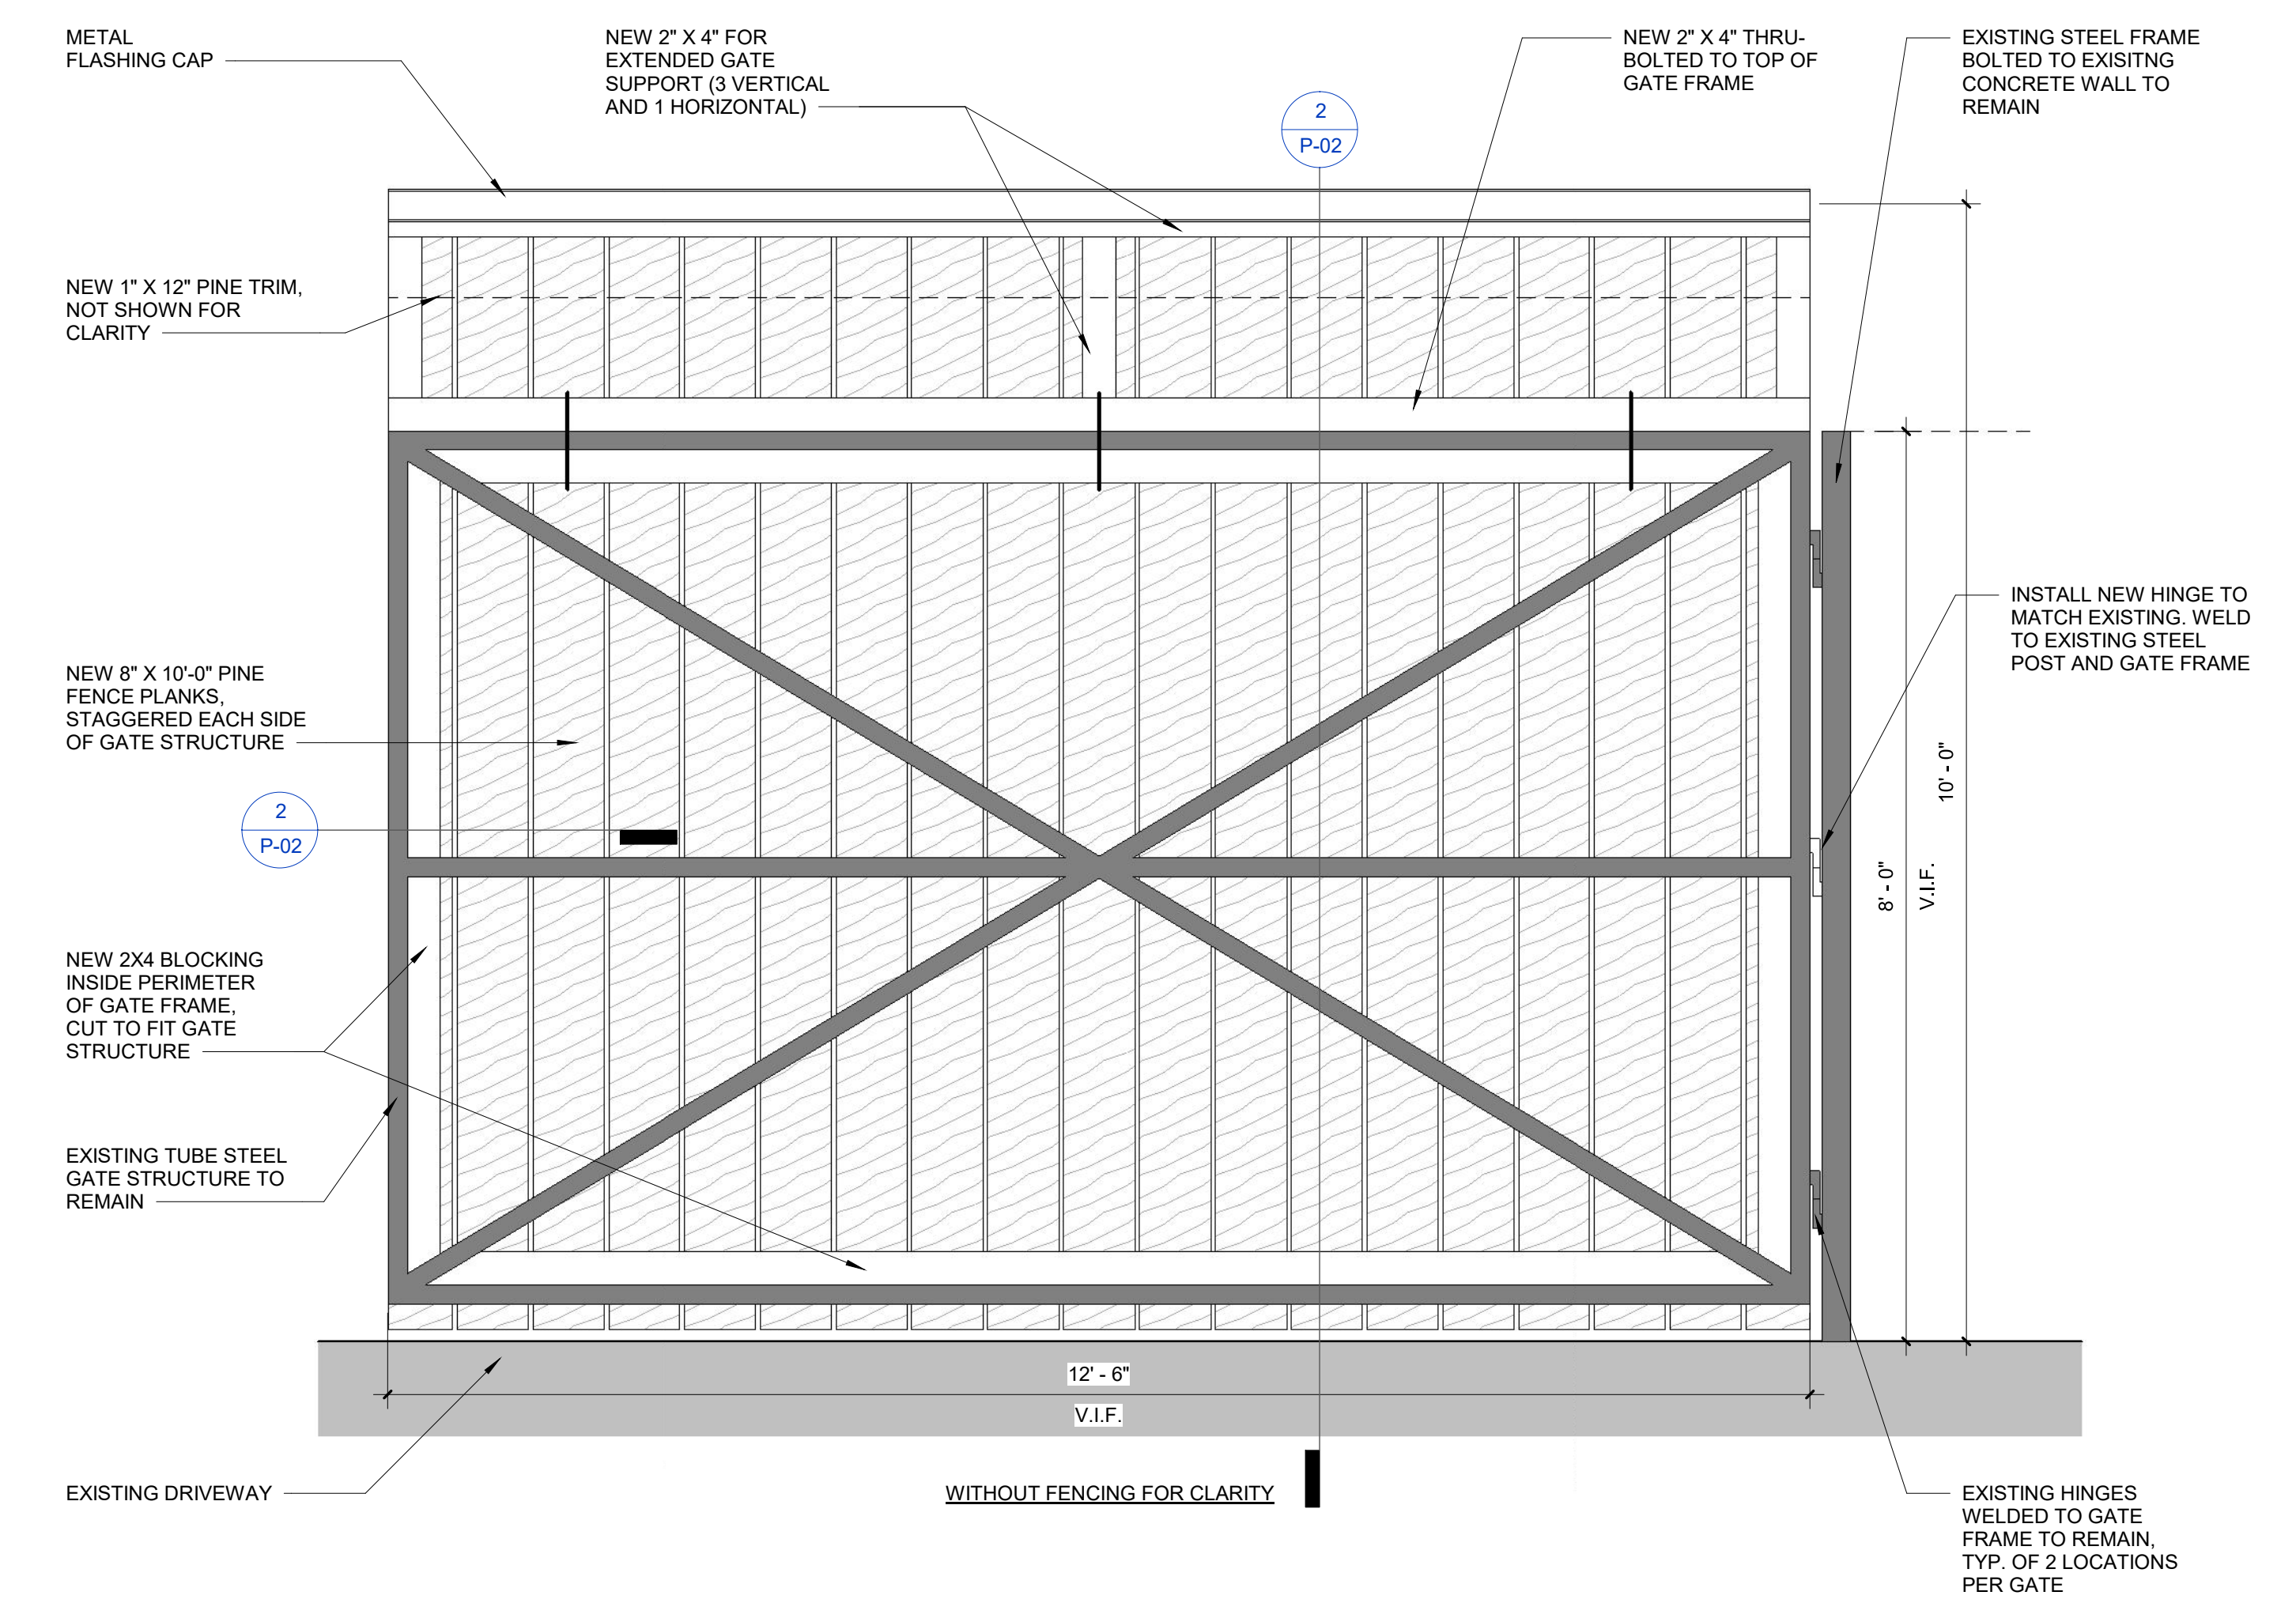


1 GATE ELEVATION
3/4" = 1'-0"

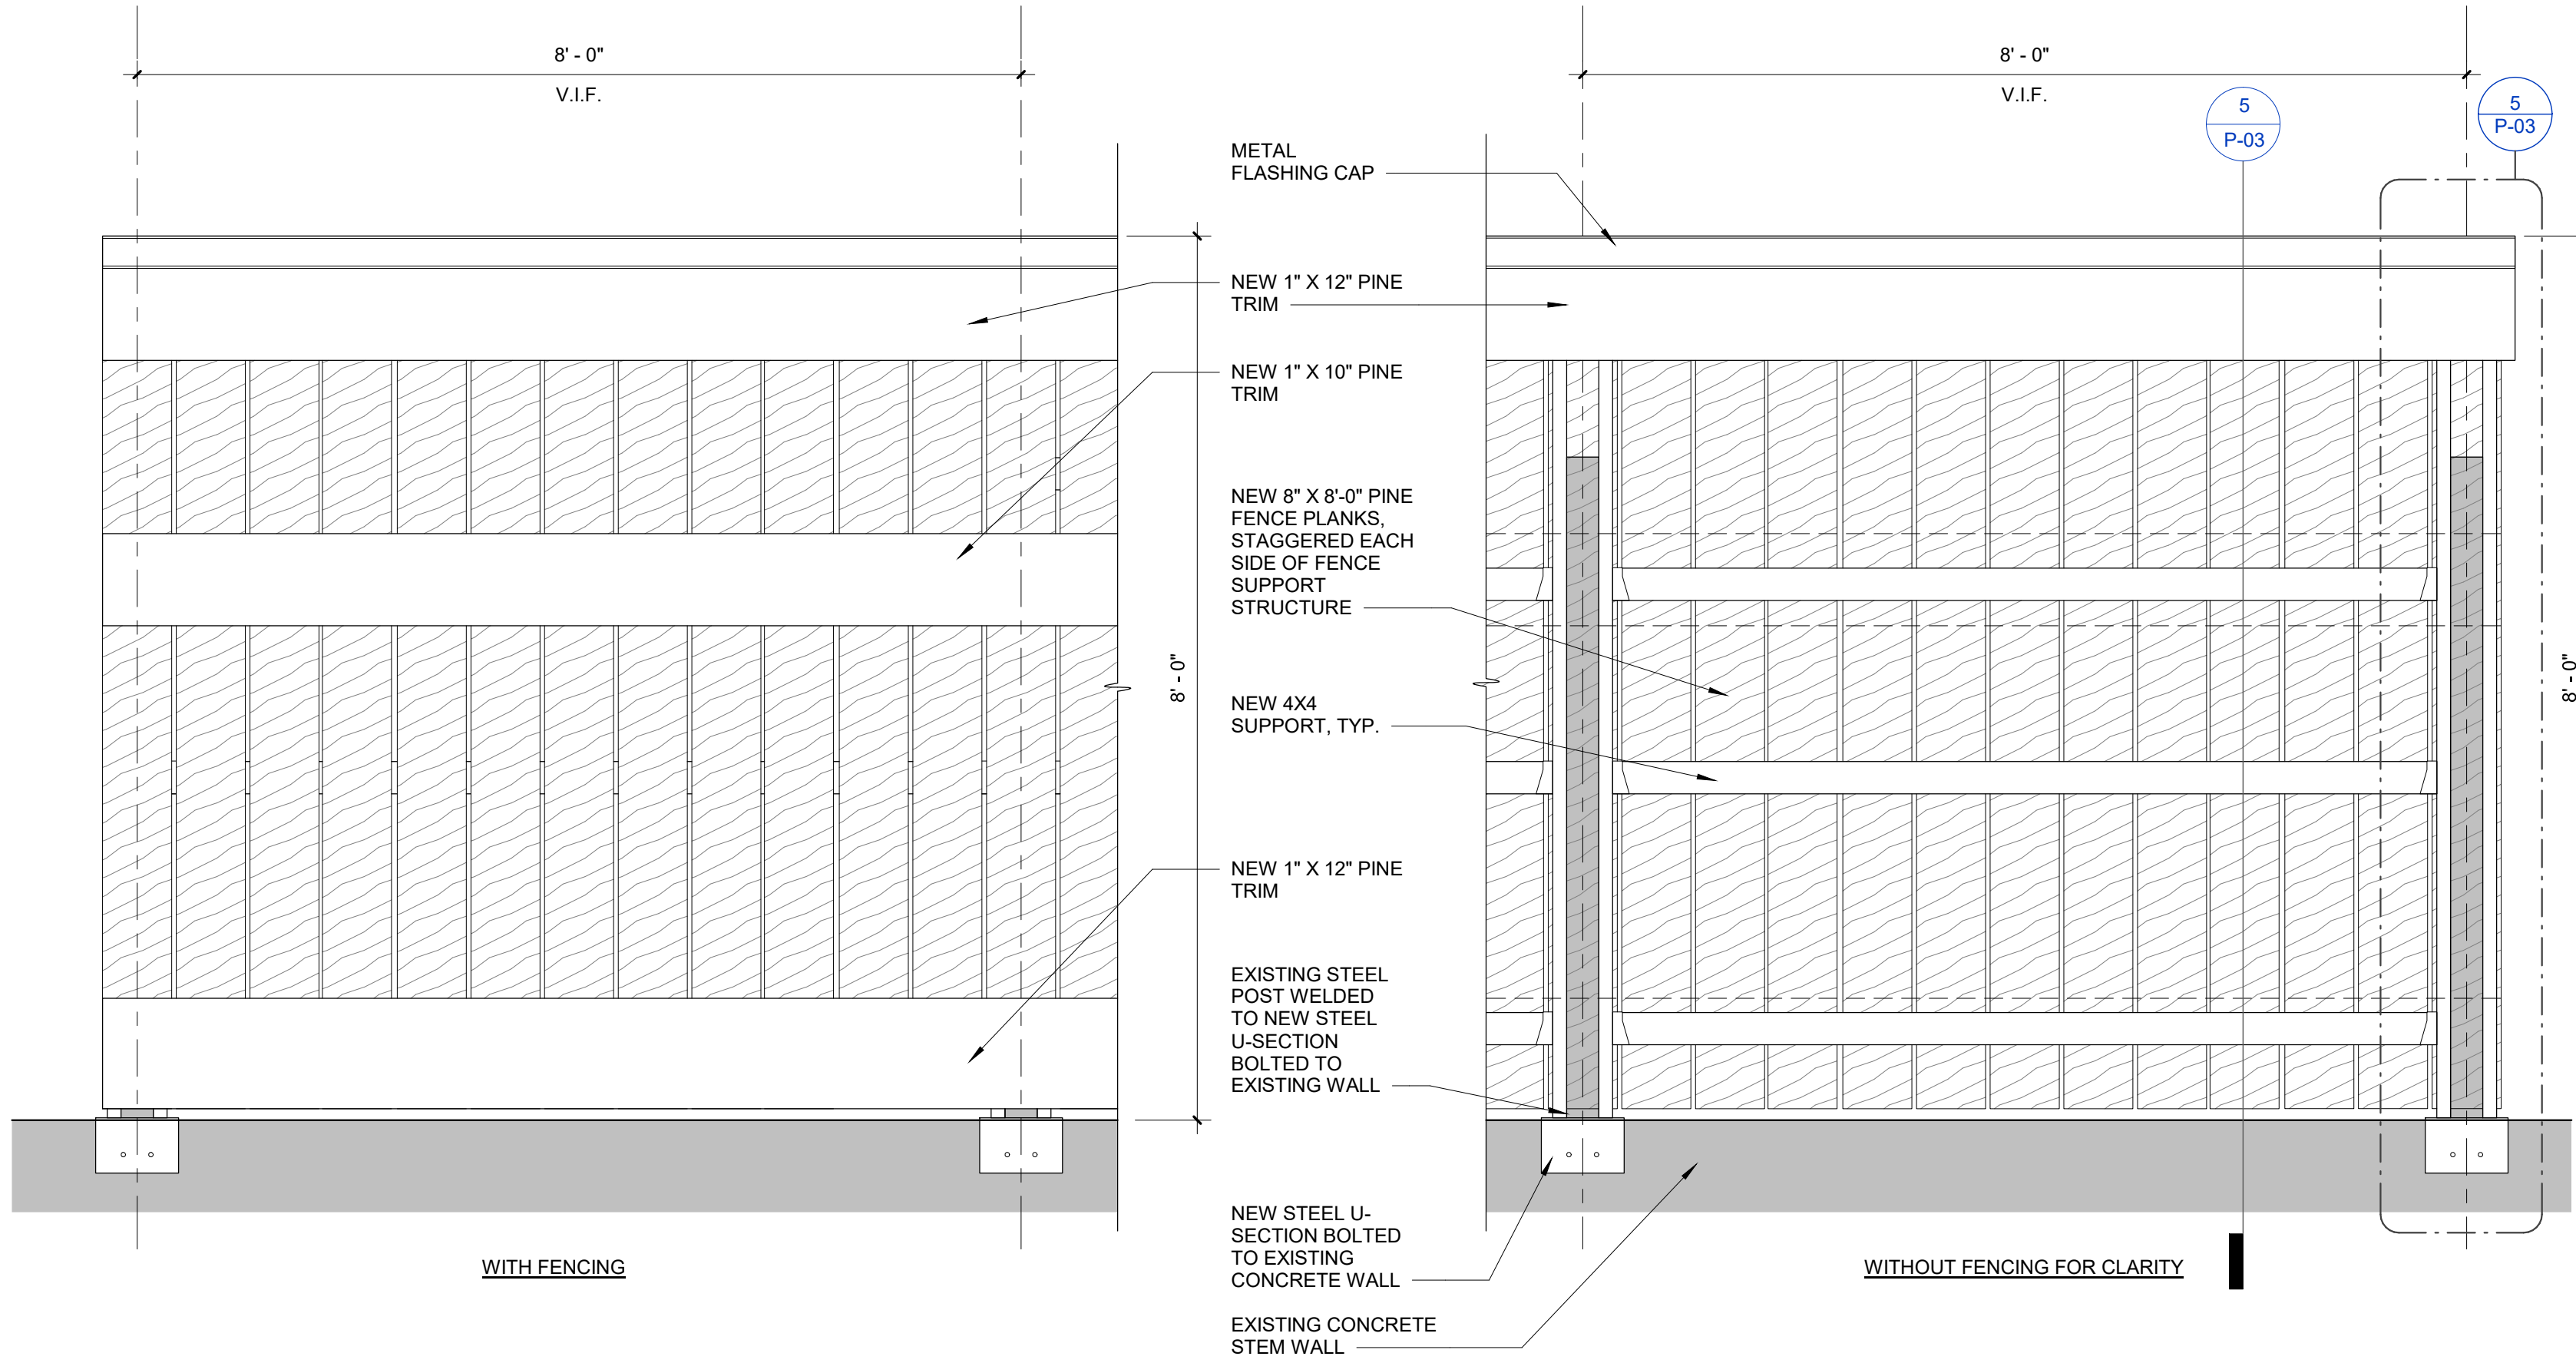


7 FENCE ENLARGED ELEVATION
3/4" = 1'-0"

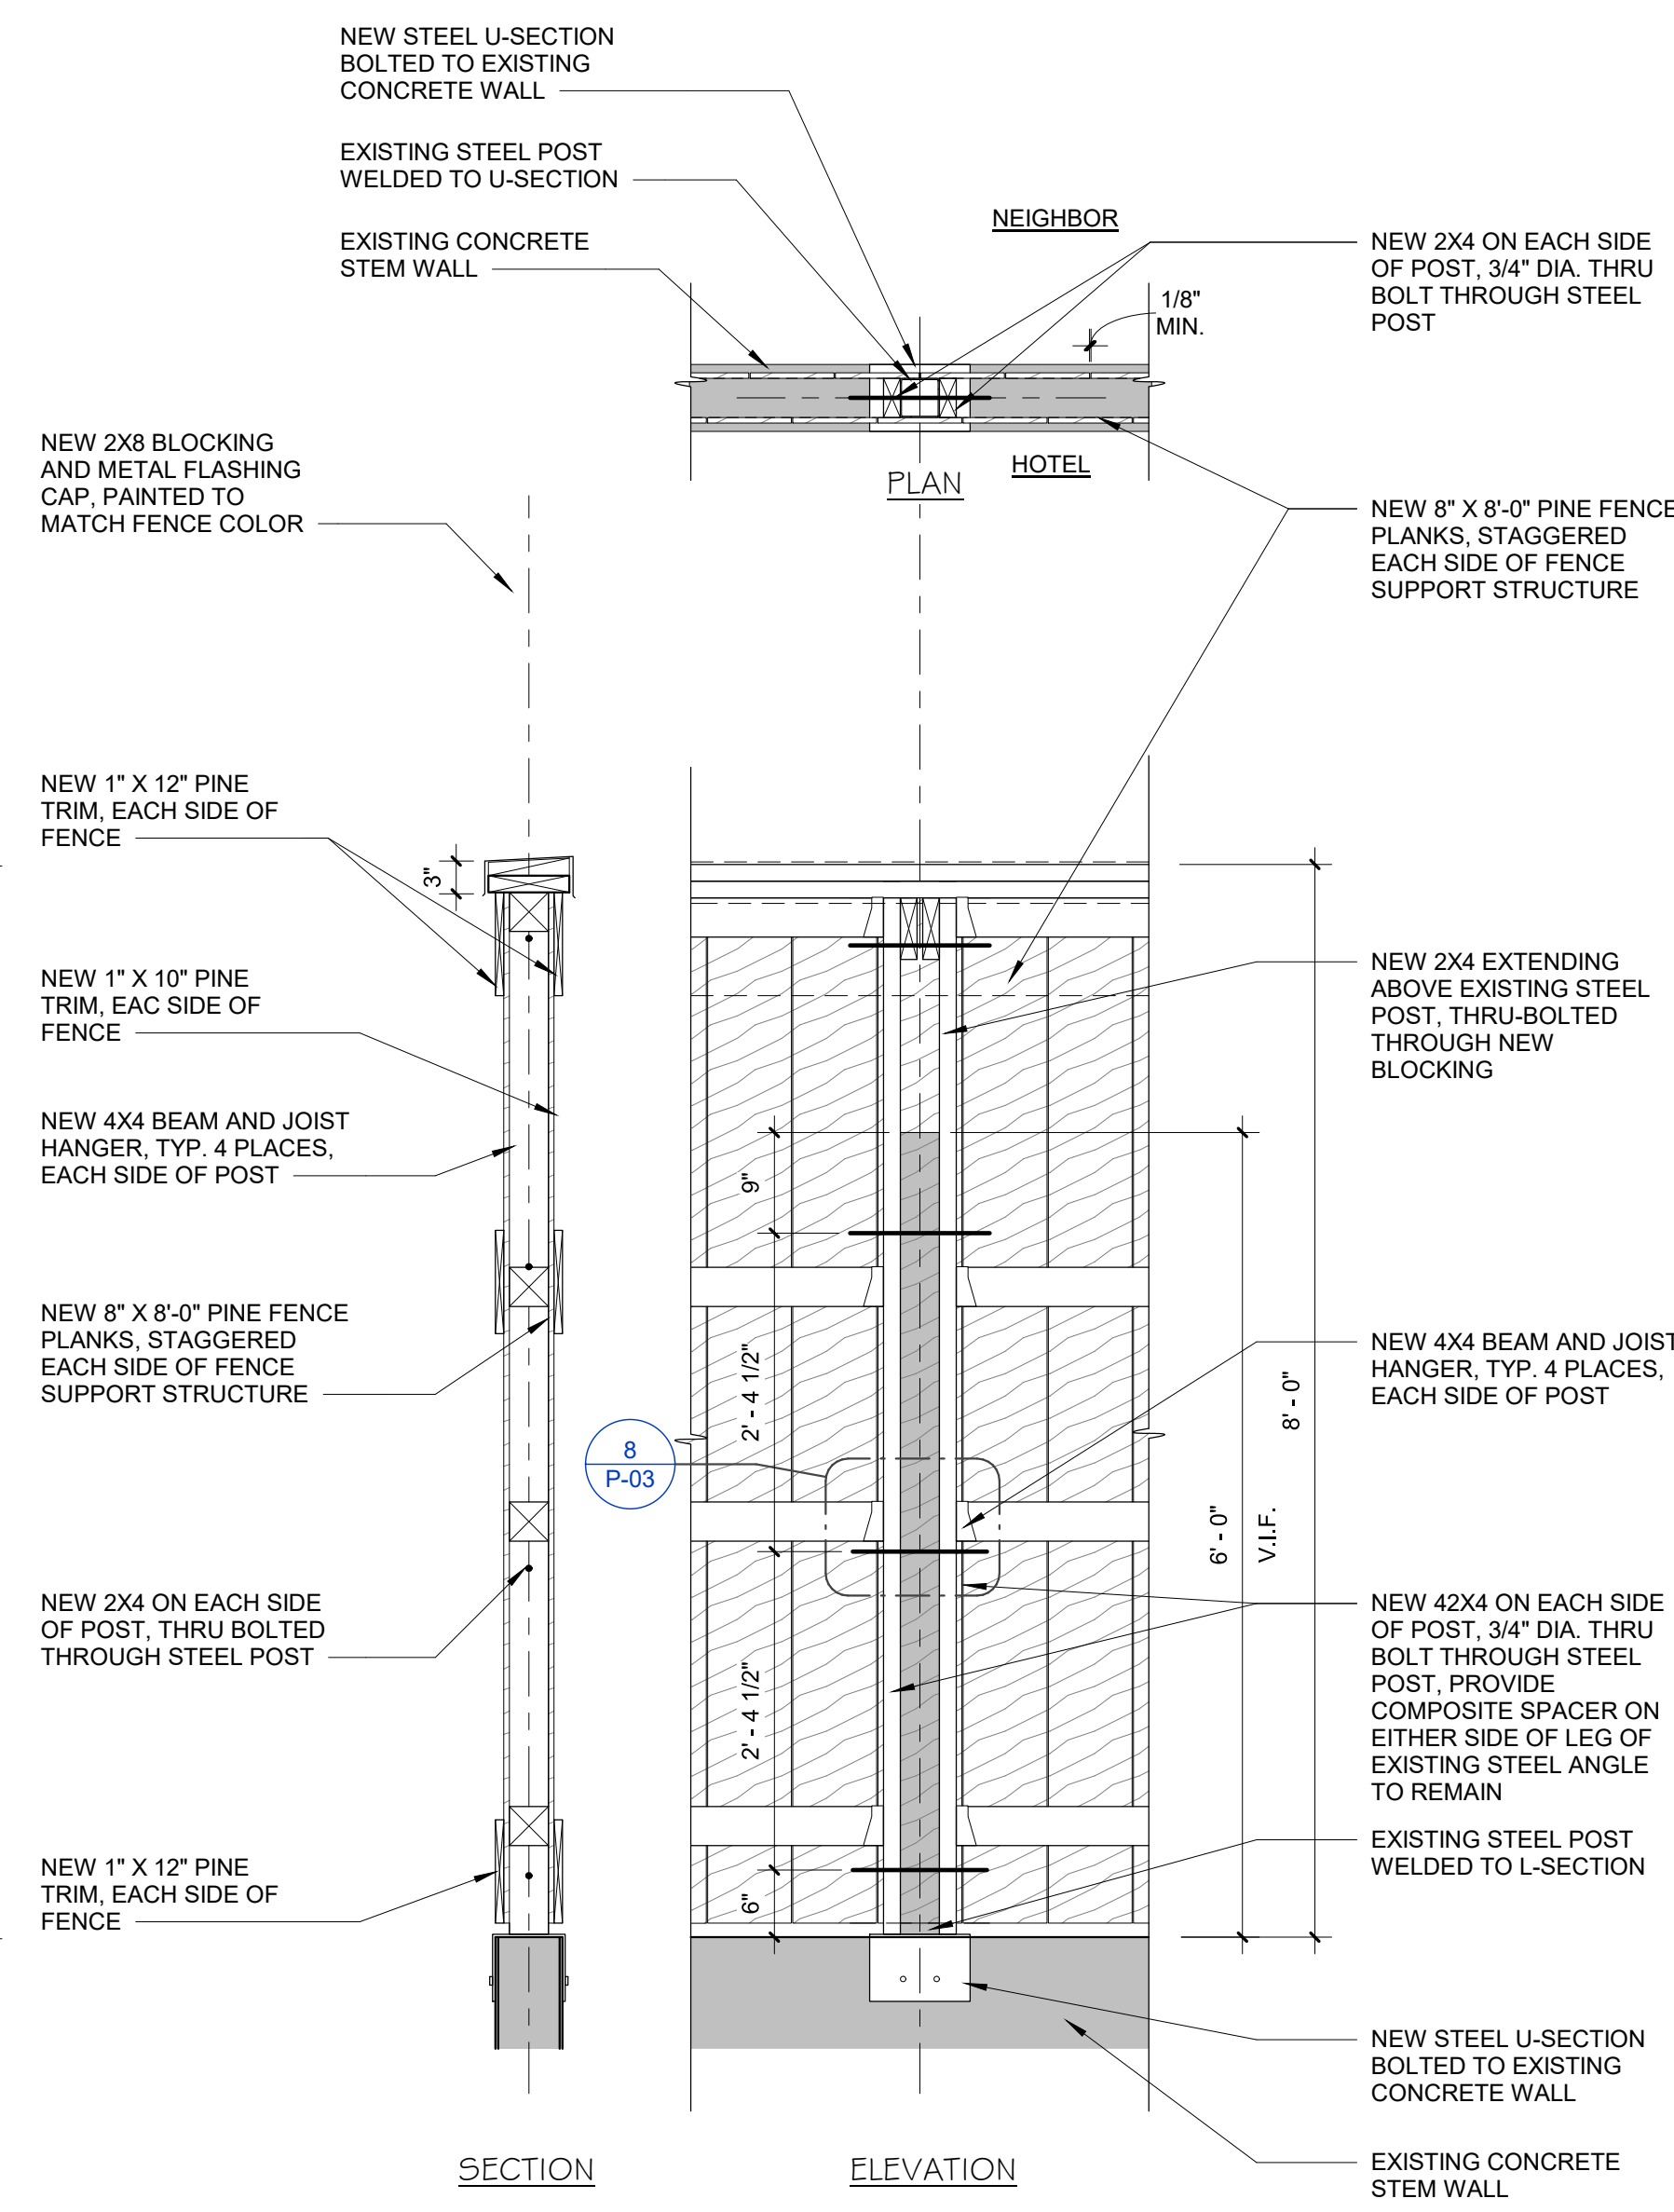


5 FENCE DETAIL - NEW
3/4" = 1'-0"

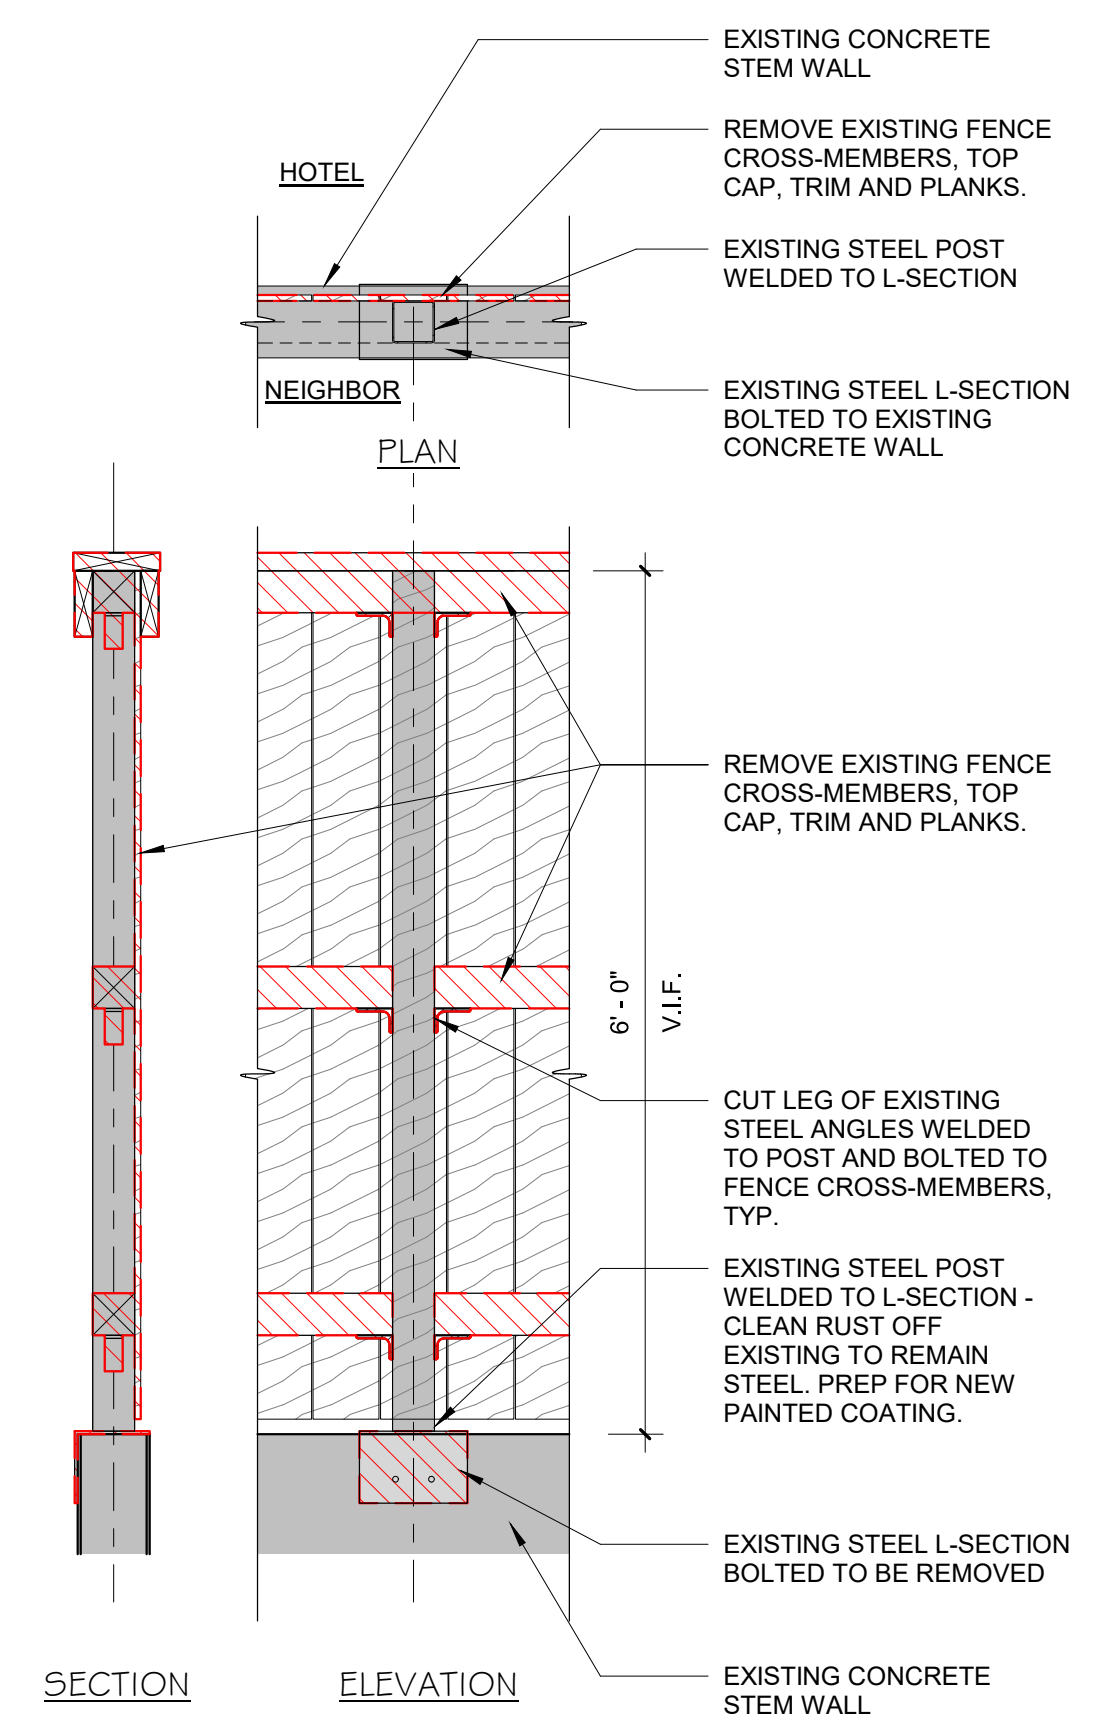


4 FENCE DETAIL - DEMO
3/4" = 1'-0"

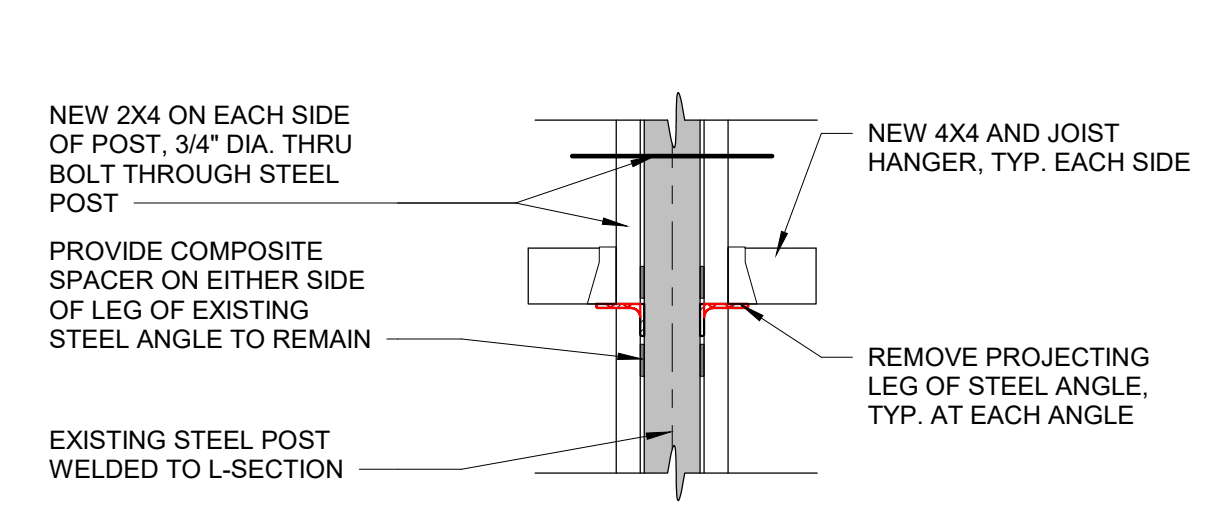


8 DETAIL AT EXISTING ANGLE
1" = 1'-0"

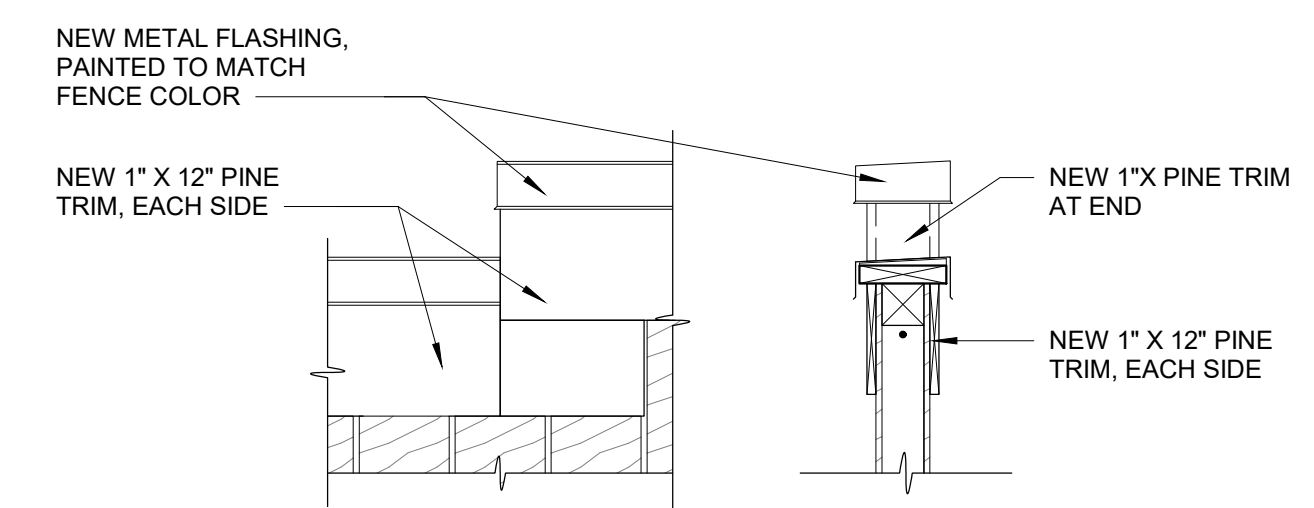


6 FENCE STEP DETAIL
3/4" = 1'-0"

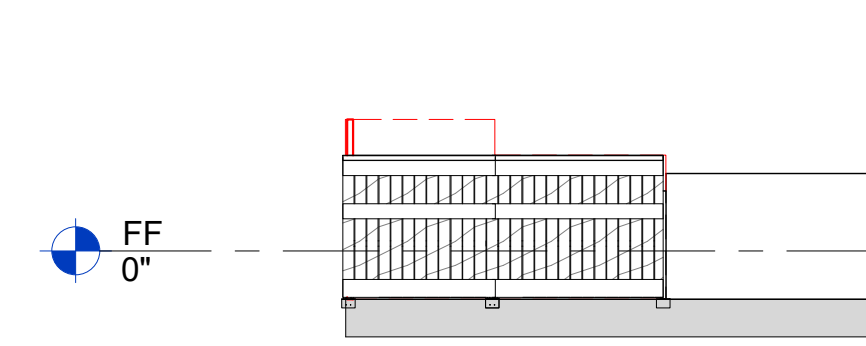

3 FENCE ELEVATION - SOUTH
3/32" = 1'-0"

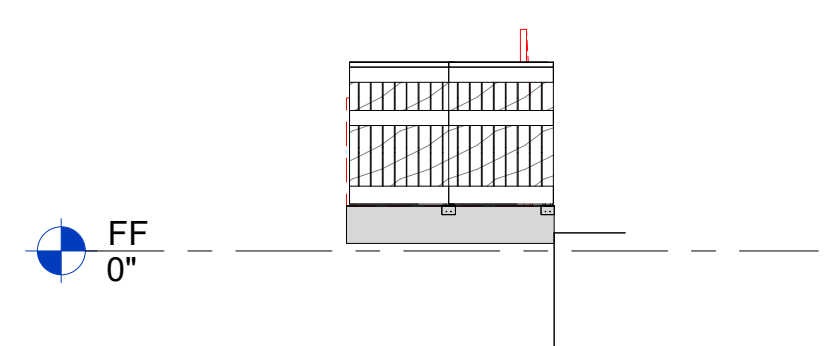

2 FENCE ELEVATION - NORTH
3/32" = 1'-0"

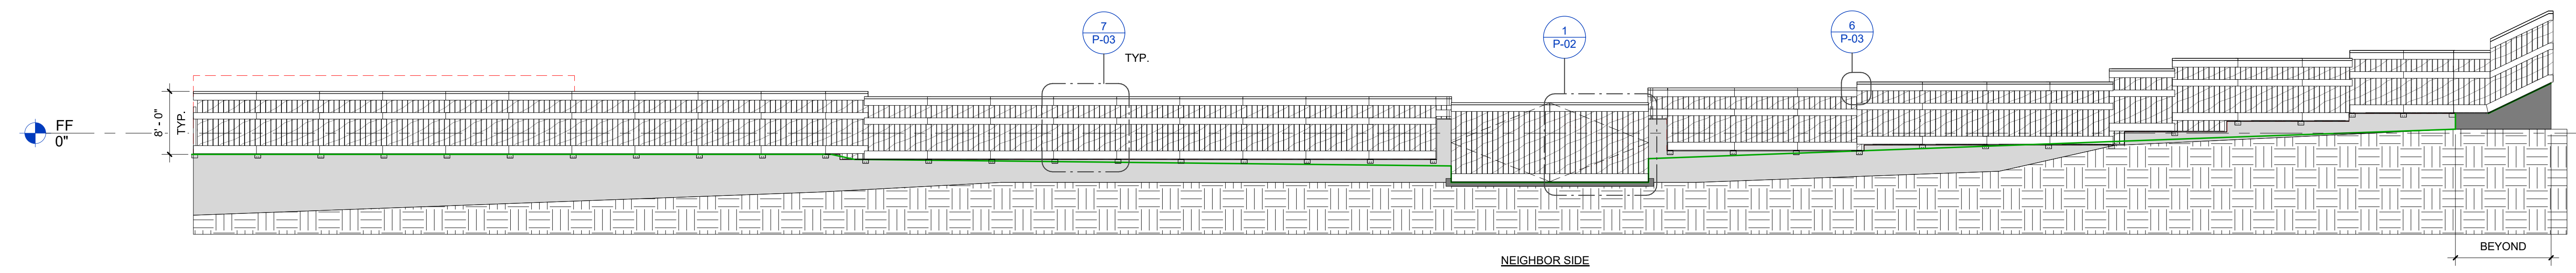

1 FENCE ELEVATION - EAST
3/32" = 1'-0"

